
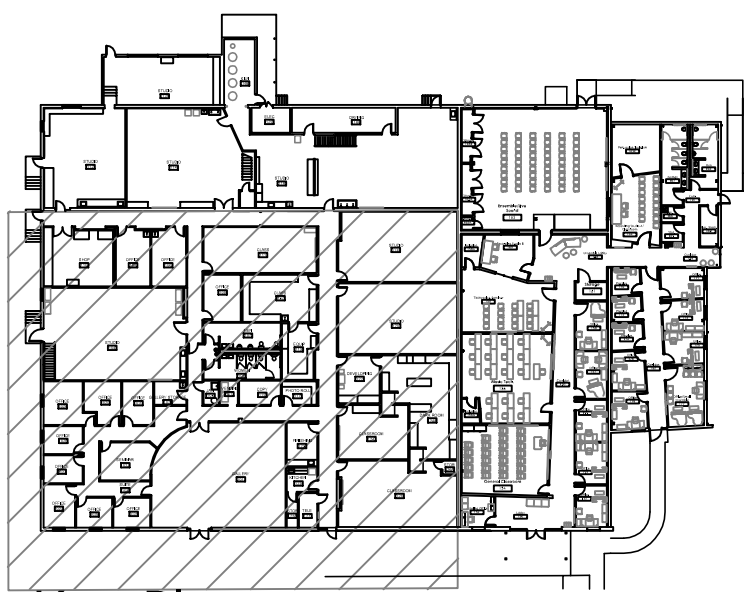


**Key Plan**  
 Scale: 1/64" = 1'-0"

**ARTS WEST - ARTS**  
**Ground Floor - Section A**



Address: 406 West Haggard Avenue  
 Sheet: 1 of 3  
 Scale: 1/16" = 1'-0"  
 Date: 12.15.2016

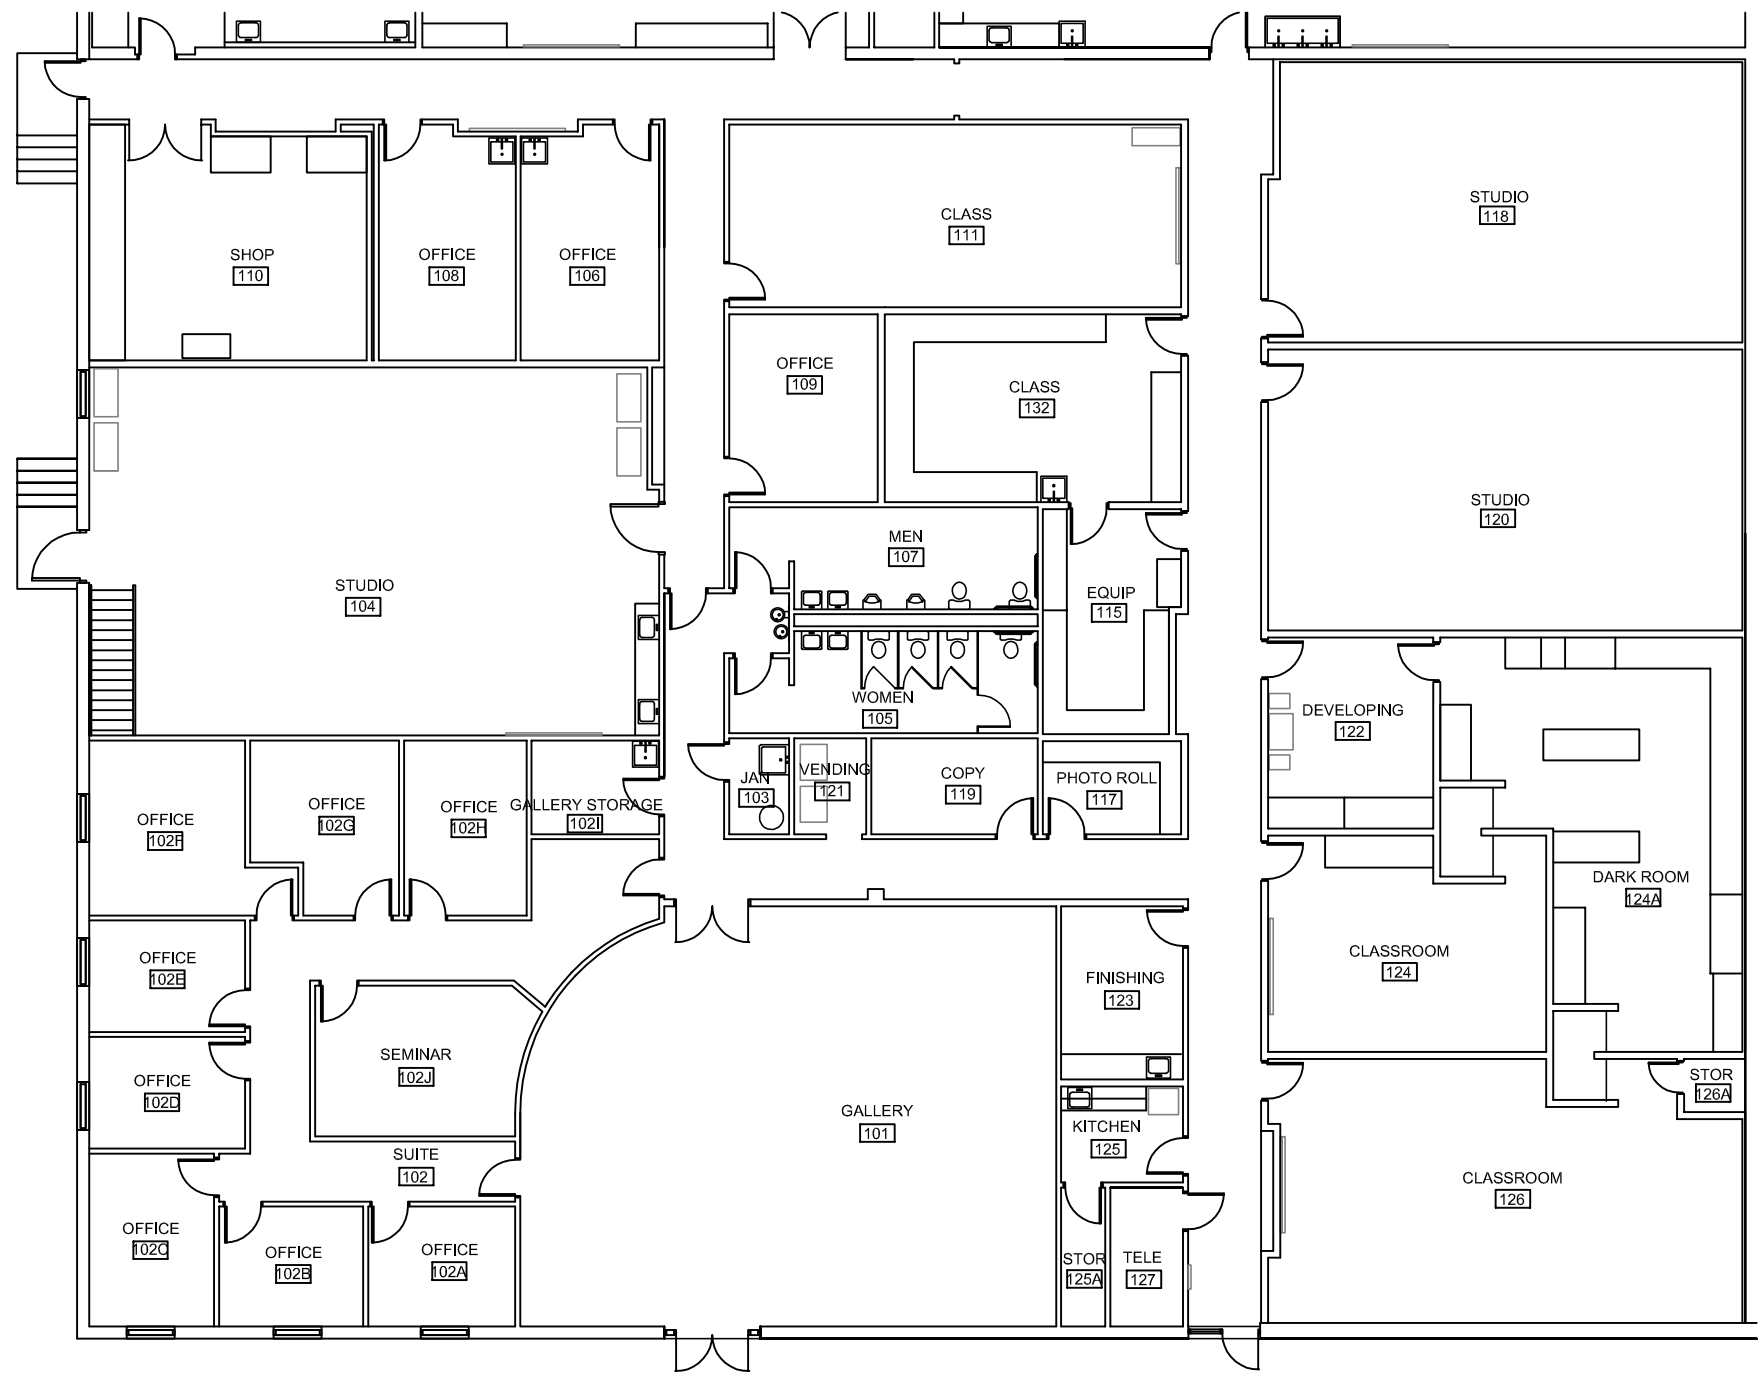


**Key Plan**  
 Scale: 1/64" = 1'-0"

**ARTS WEST - ARTS**  
**Ground Floor - Section B**

Address: 406 West Haggard Avenue  
 Sheet: 2 of 3  
 Scale: 1/16" = 1'-0"  
 Date: 12.15.2016

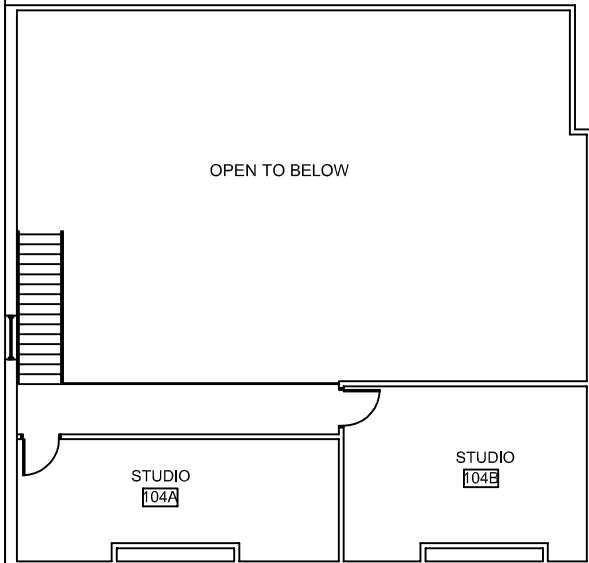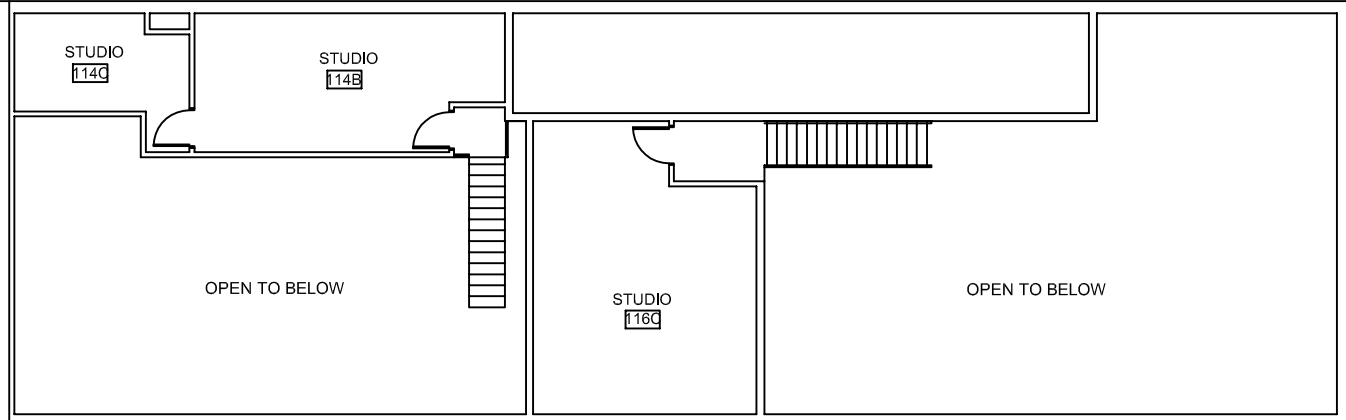

ATTIC SPACE

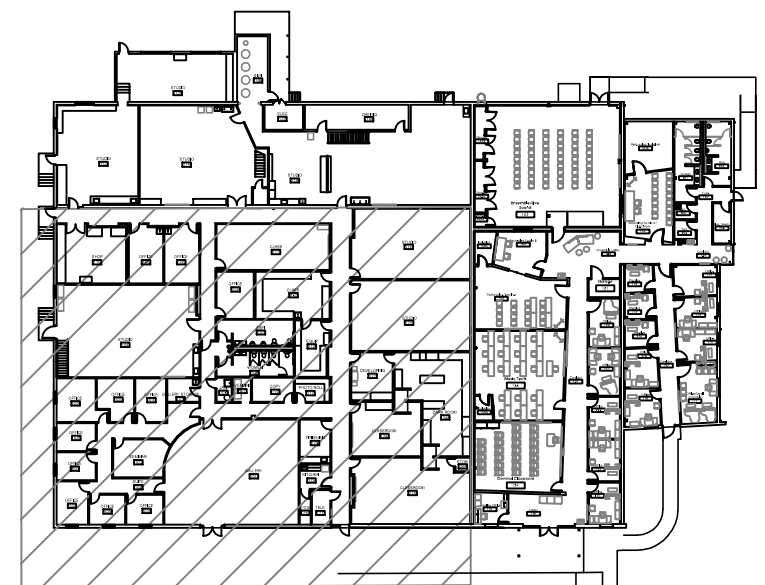

**Key Plan**

Scale: 1/64" = 1'-0"

# ARTS WEST - ARTS Mezzanine

Address: 406 West Haggard Avenue

Sheet: 3 of 3

Scale: 1/16" = 1'-0"

Date: 12.15.2016