

1
1/32" = 1'-0"
FLOOR PLAN



ELON
UNIVERSITY

MOSELEY CENTER
100 CAMPUS DR. ELON, NC 27244

FIRST FLOOR
OVERALL PLAN

A1

SHEET 1 OF 9
DATE: 08.22.13



ELON
UNIVERSITY


MOSELEY CENTER

100 CAMPUS DR. ELON, NC 27244

FIRST FLOOR "A"


A2

SHEET 2 OF 9
DATE: 08.22.13

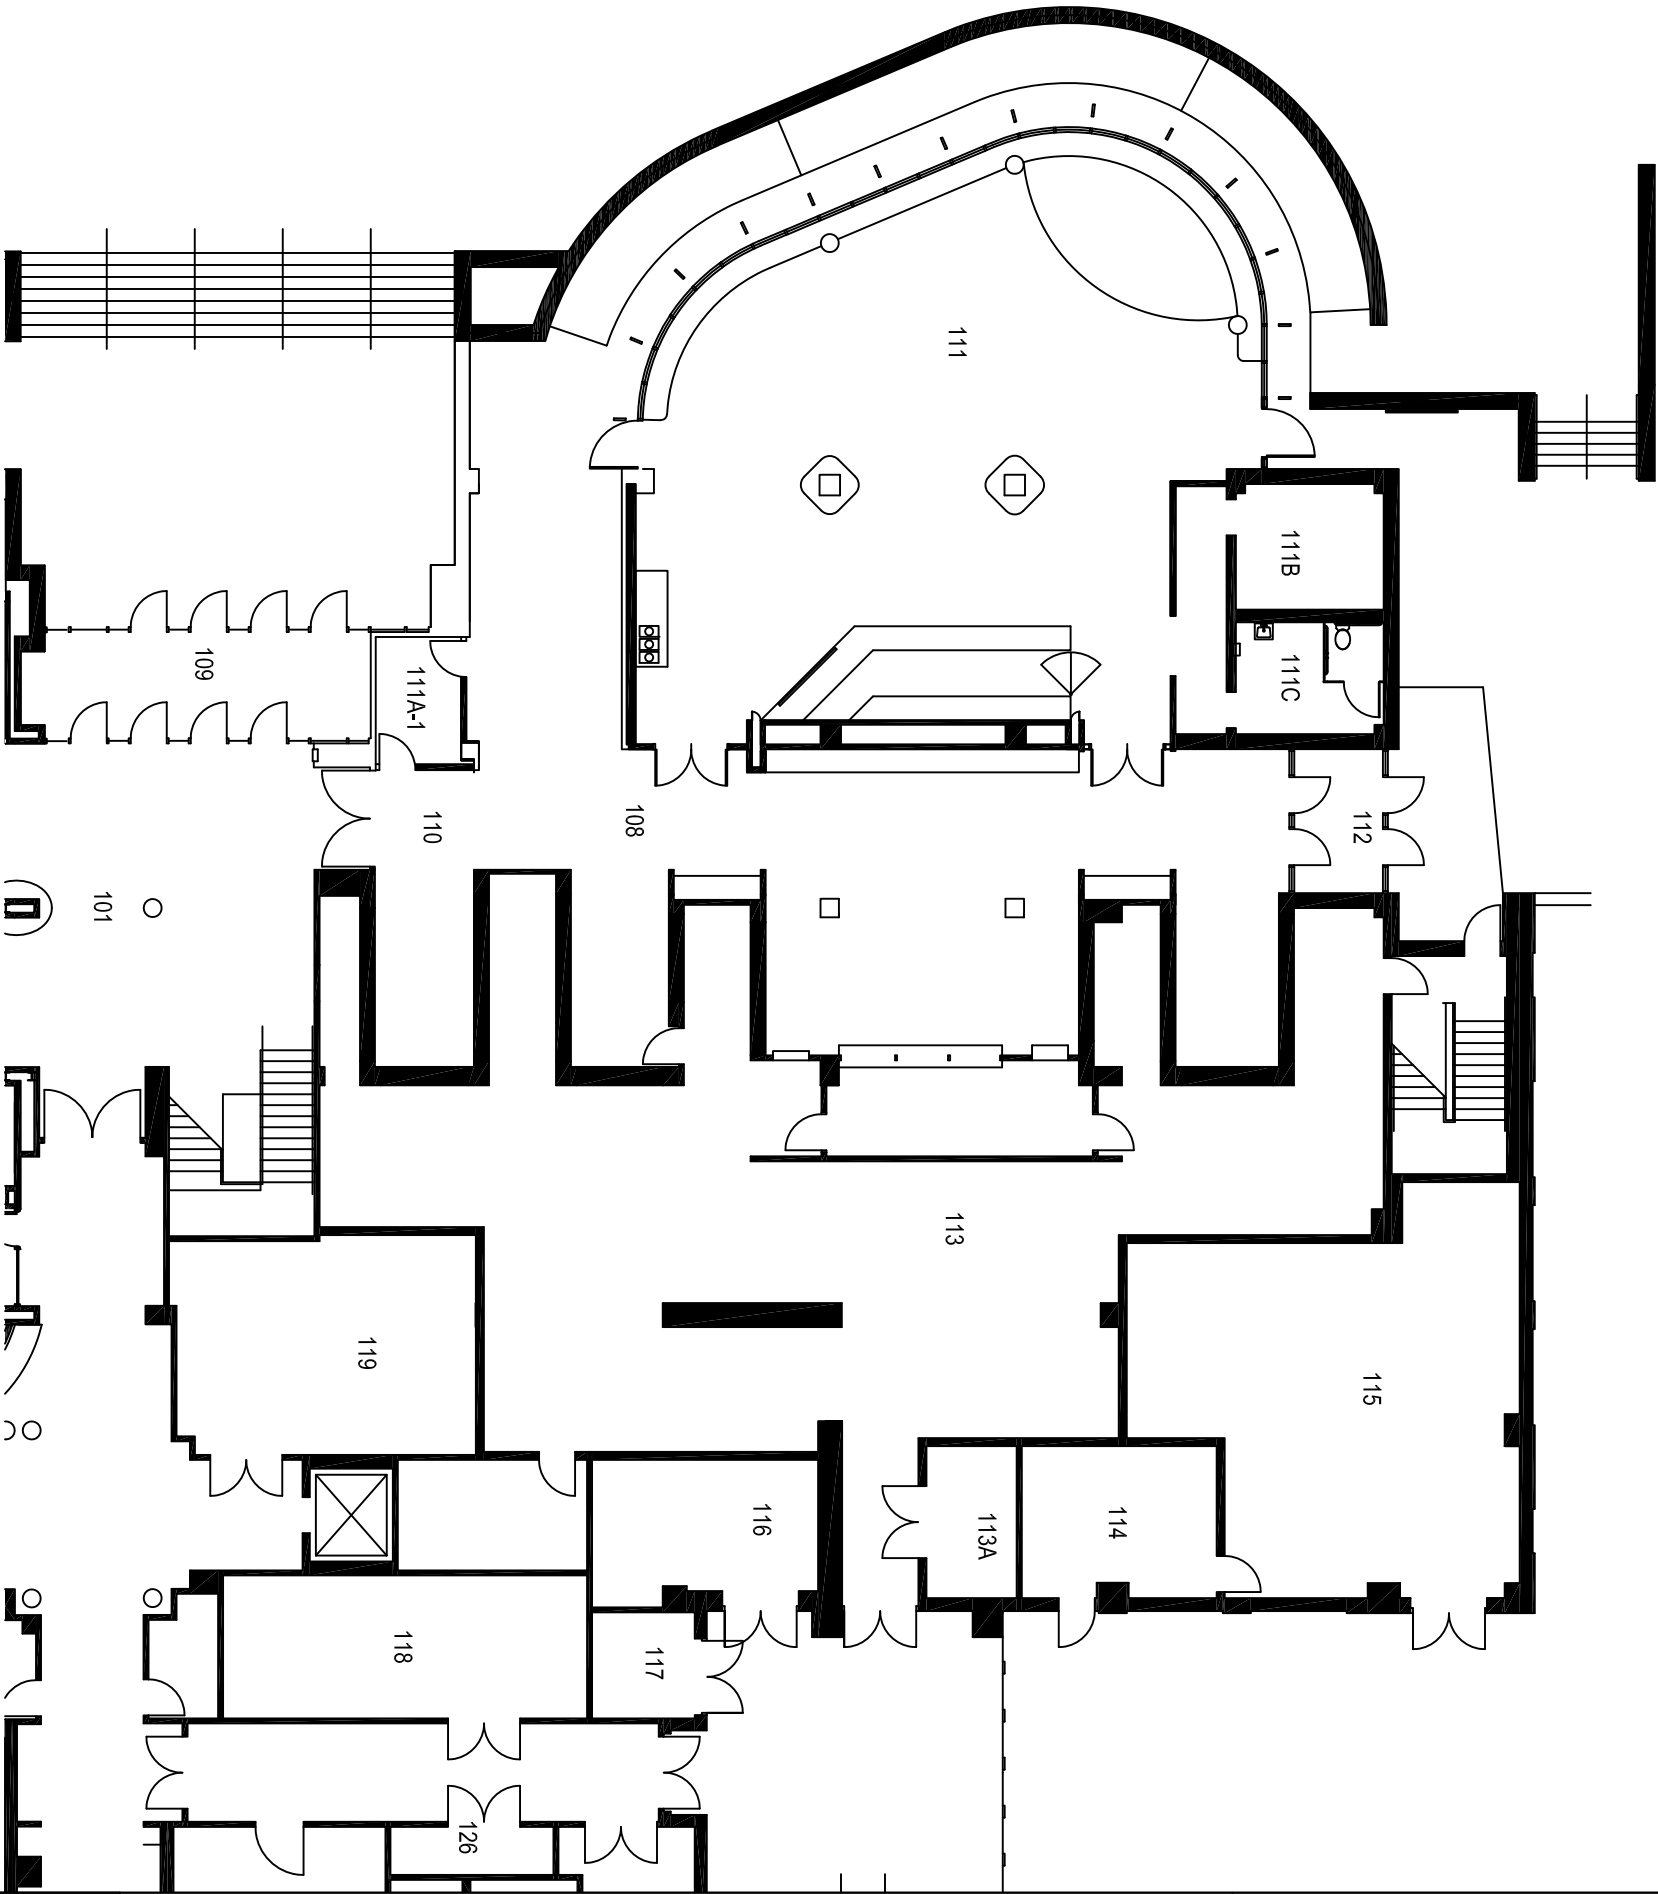

2
1/16" = 1'-0"
FLOOR PLAN

FIRST FLOOR SECTION A

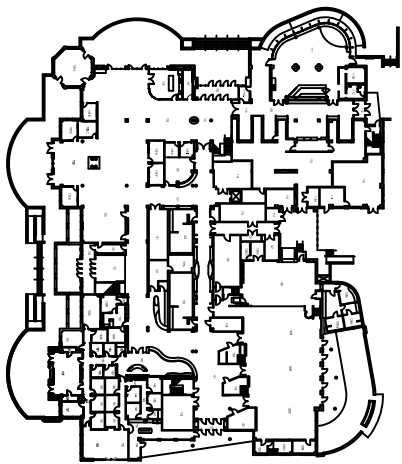

1
1/128" = 1'-0"
KEY PLAN

FIRST FLOOR



ELON
UNIVERSITY


MOSELEY CENTER

100 CAMPUS DR. ELON, NC 27244

FIRST FLOOR "B"


A3

SHEET 3 OF 9
DATE: 08.22.13

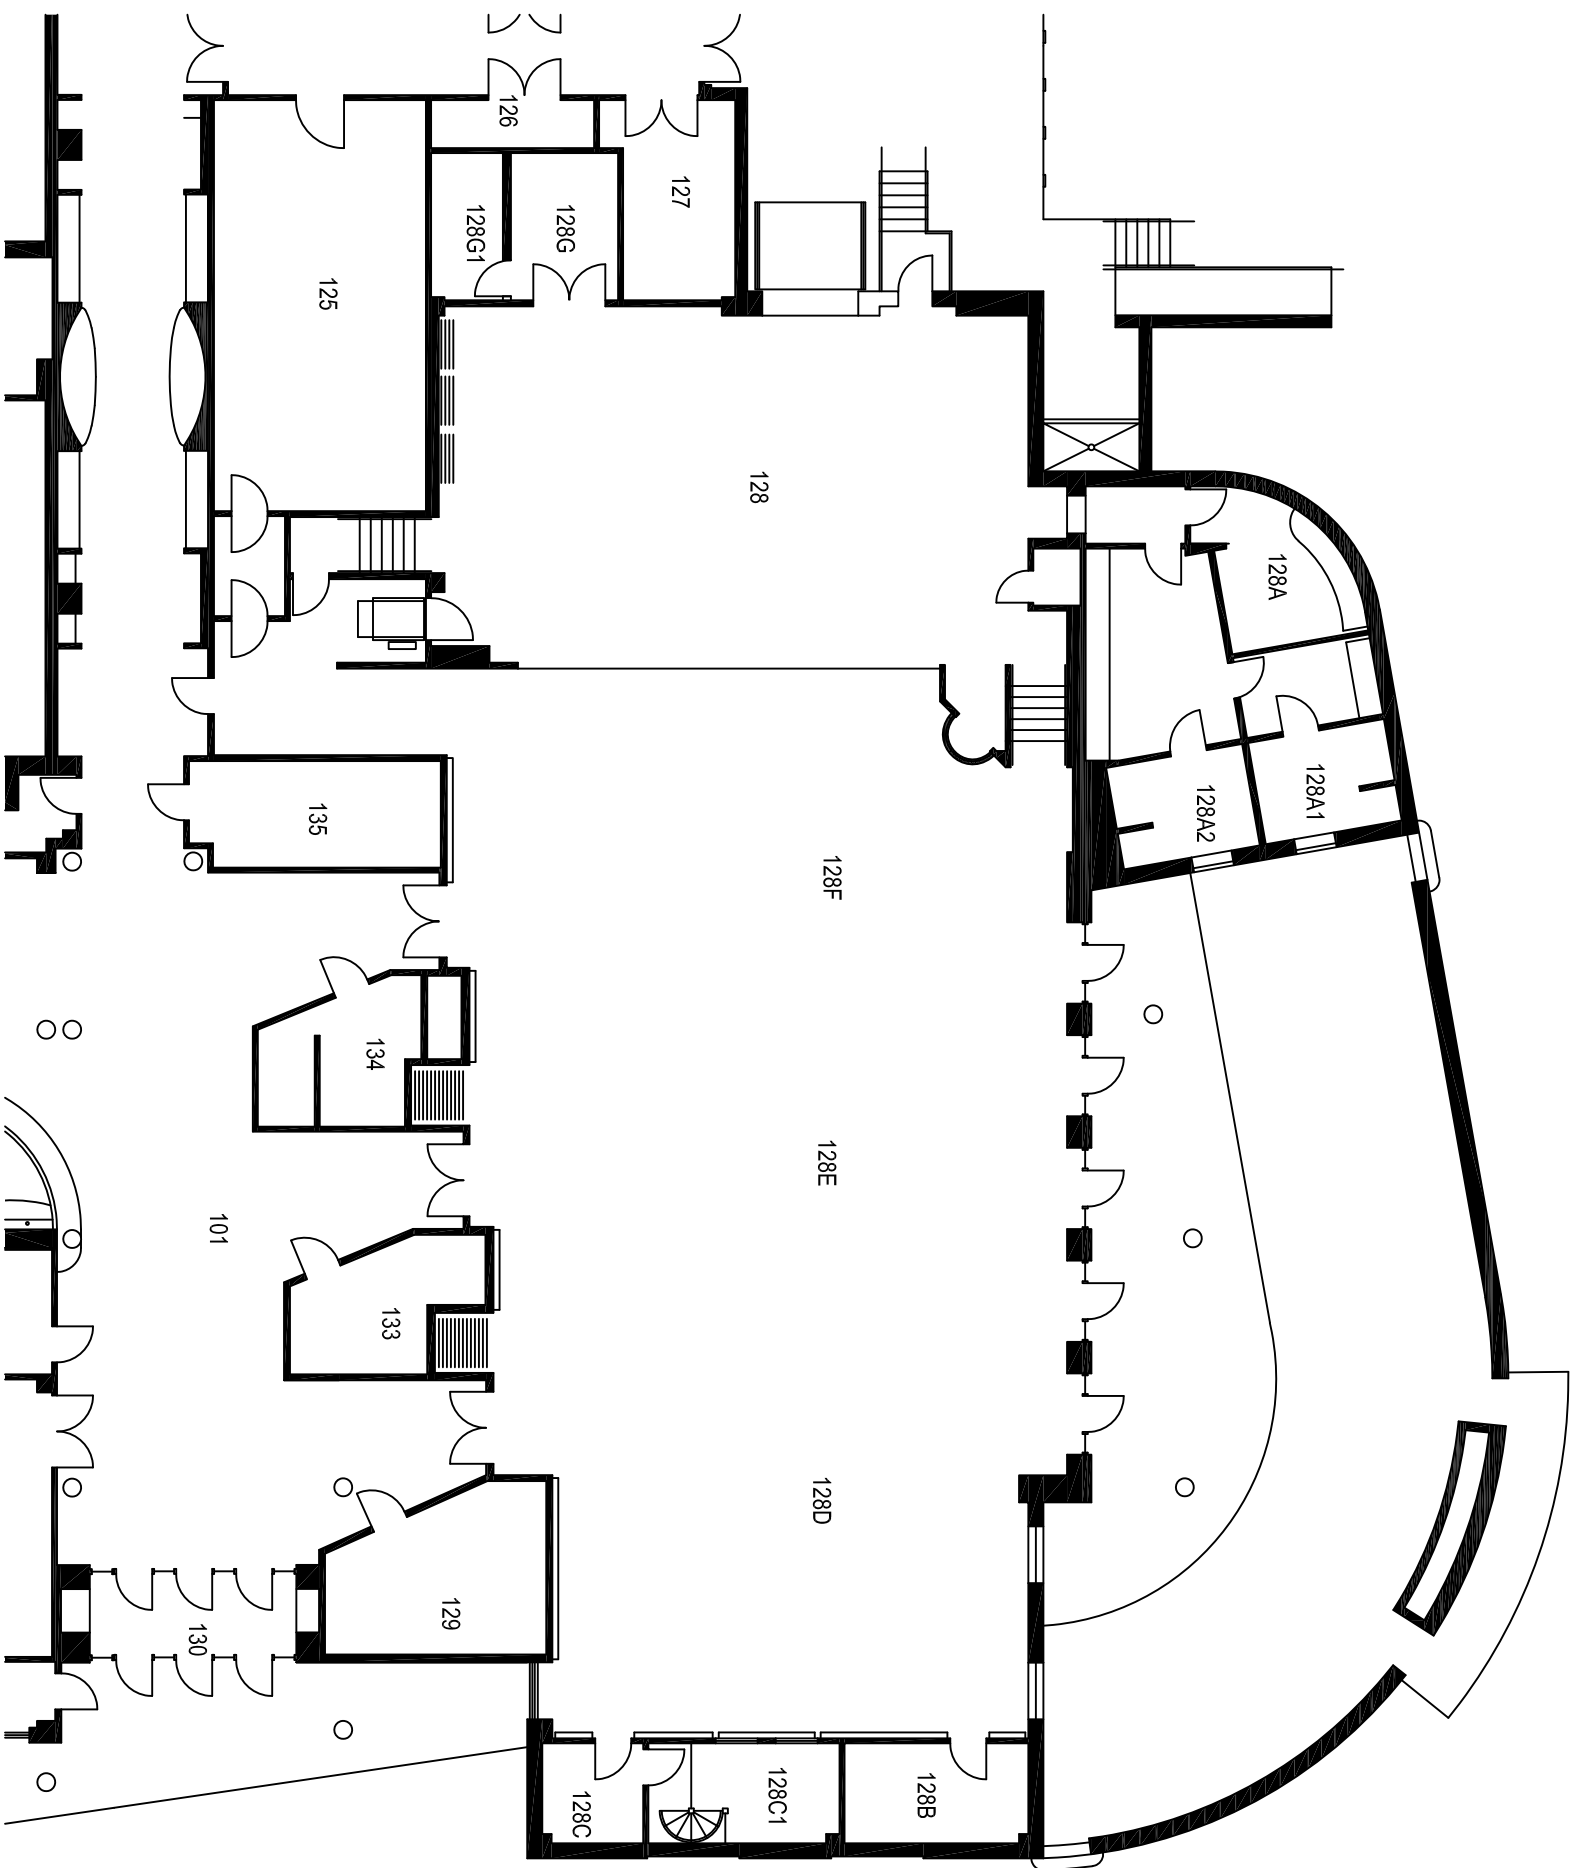

2 1/16" = 1'-0"
FLOOR PLAN

FIRST FLOOR SECTION B

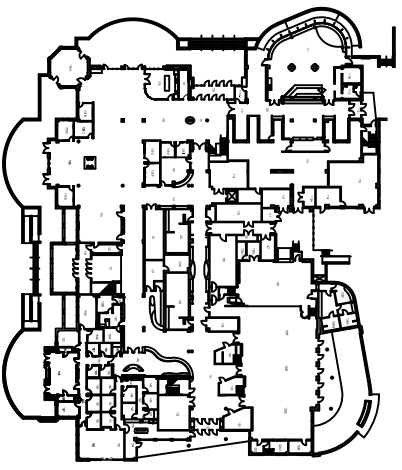

1 1/128" = 1'-0"
KEY PLAN

FIRST FLOOR



ELON
UNIVERSITY


MOSELEY CENTER

100 CAMPUS DR. ELON, NC 27244

FIRST FLOOR "C"


A4

SHEET 4 OF 9
DATE: 08.22.13

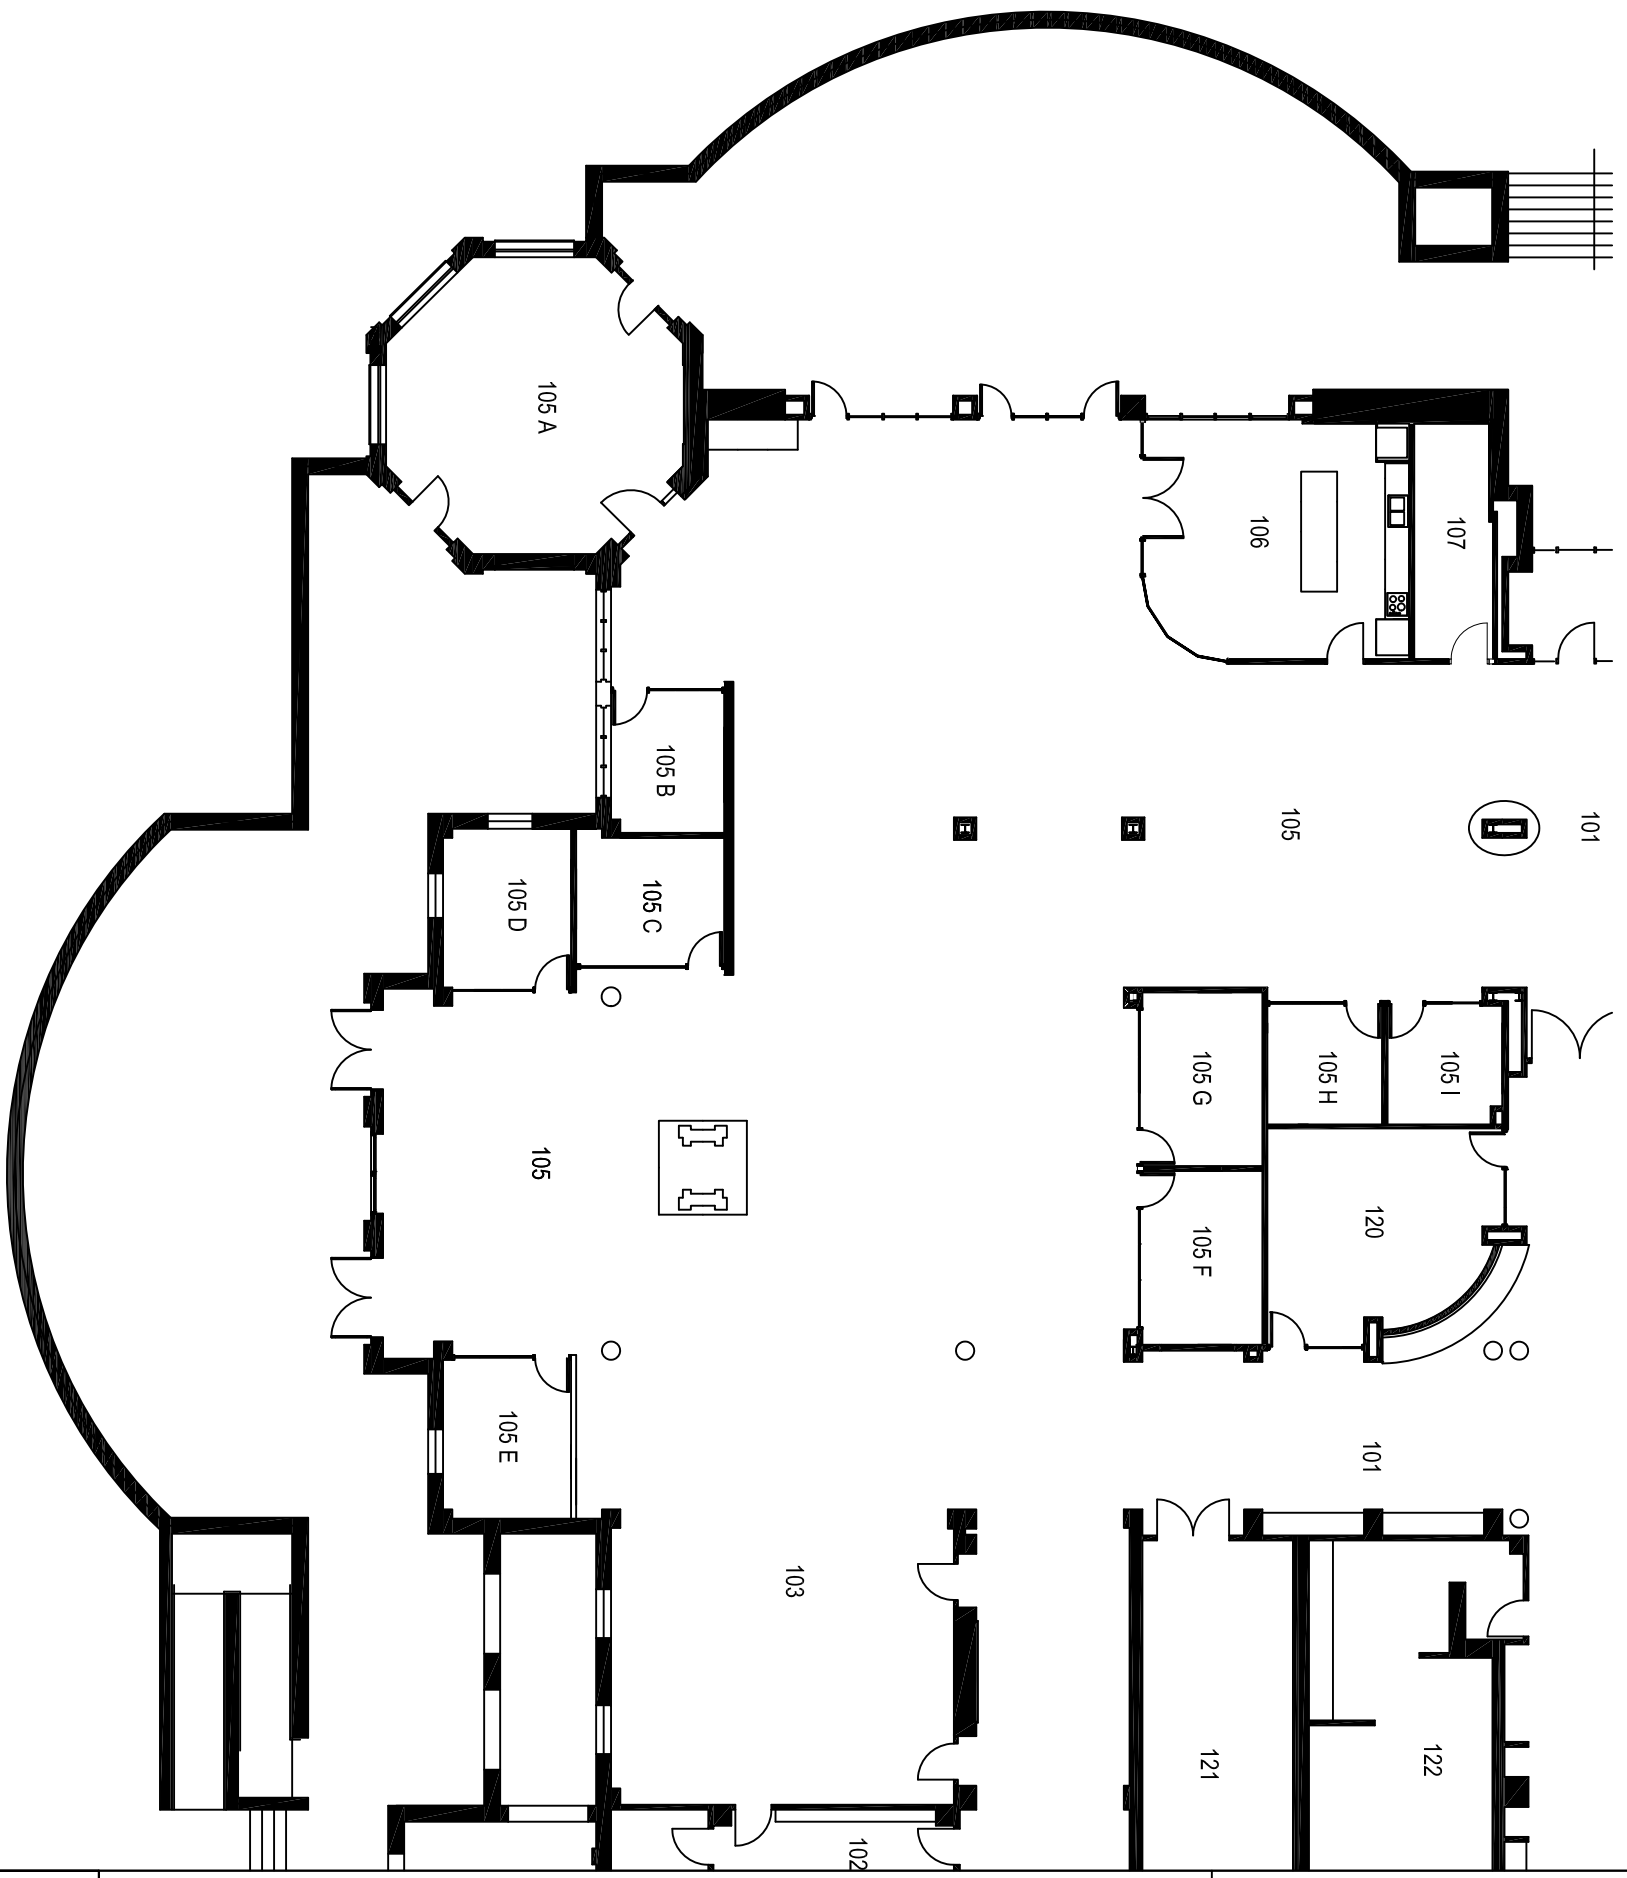

2 1/16" = 1'-0"
FLOOR PLAN

FIRST FLOOR SECTION C

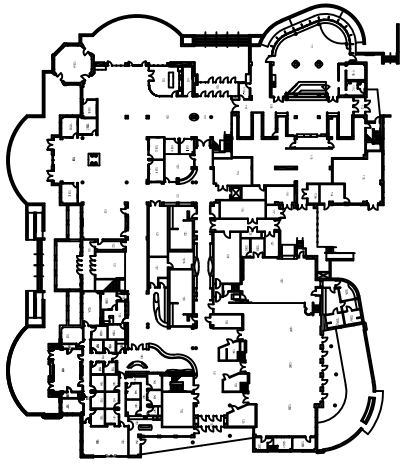

1 1/128" = 1'-0"
KEY PLAN

FIRST FLOOR



ELON
UNIVERSITY


MOSELEY CENTER

100 CAMPUS DR. ELON, NC 27244

SECOND FLOOR "A"

A7


SHEET 7 OF 9
DATE: 08.22.13

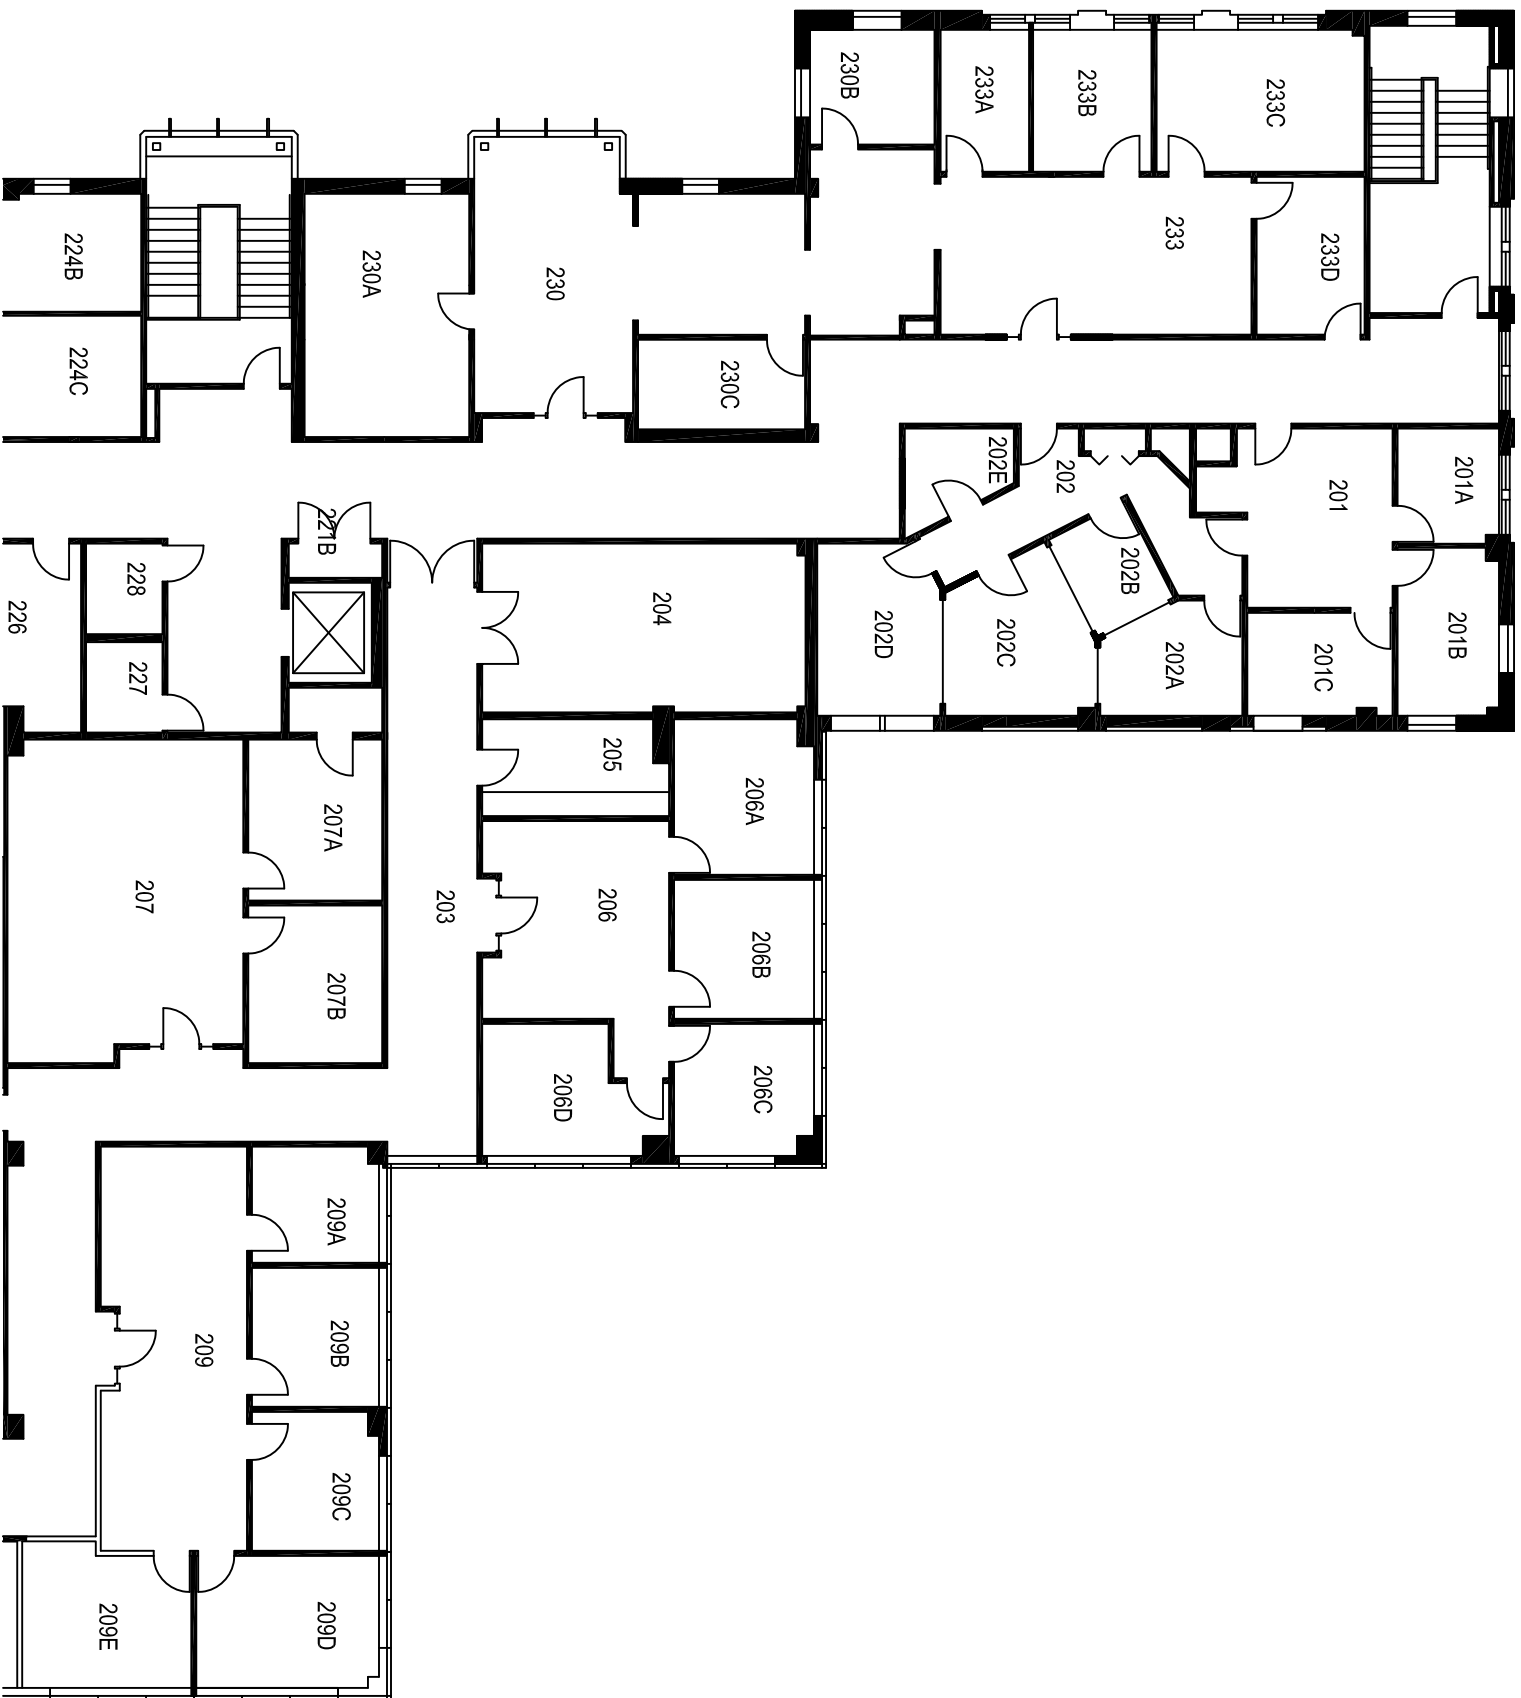

2 1/16" = 1'-0"
FLOOR PLAN

SECOND FLOOR SECTION A

1 1/128" = 1'-0"
KEY PLAN

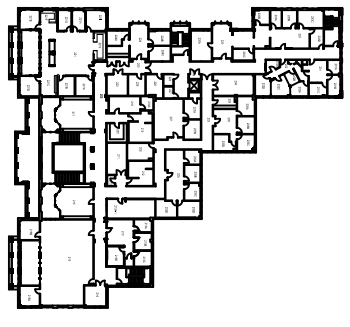

SECOND FLOOR



ELON
UNIVERSITY


MOSELEY CENTER

100 CAMPUS DR. ELON, NC 27244

SECOND FLOOR "B"


A8

SHEET 8 OF 9
DATE: 08.22.13

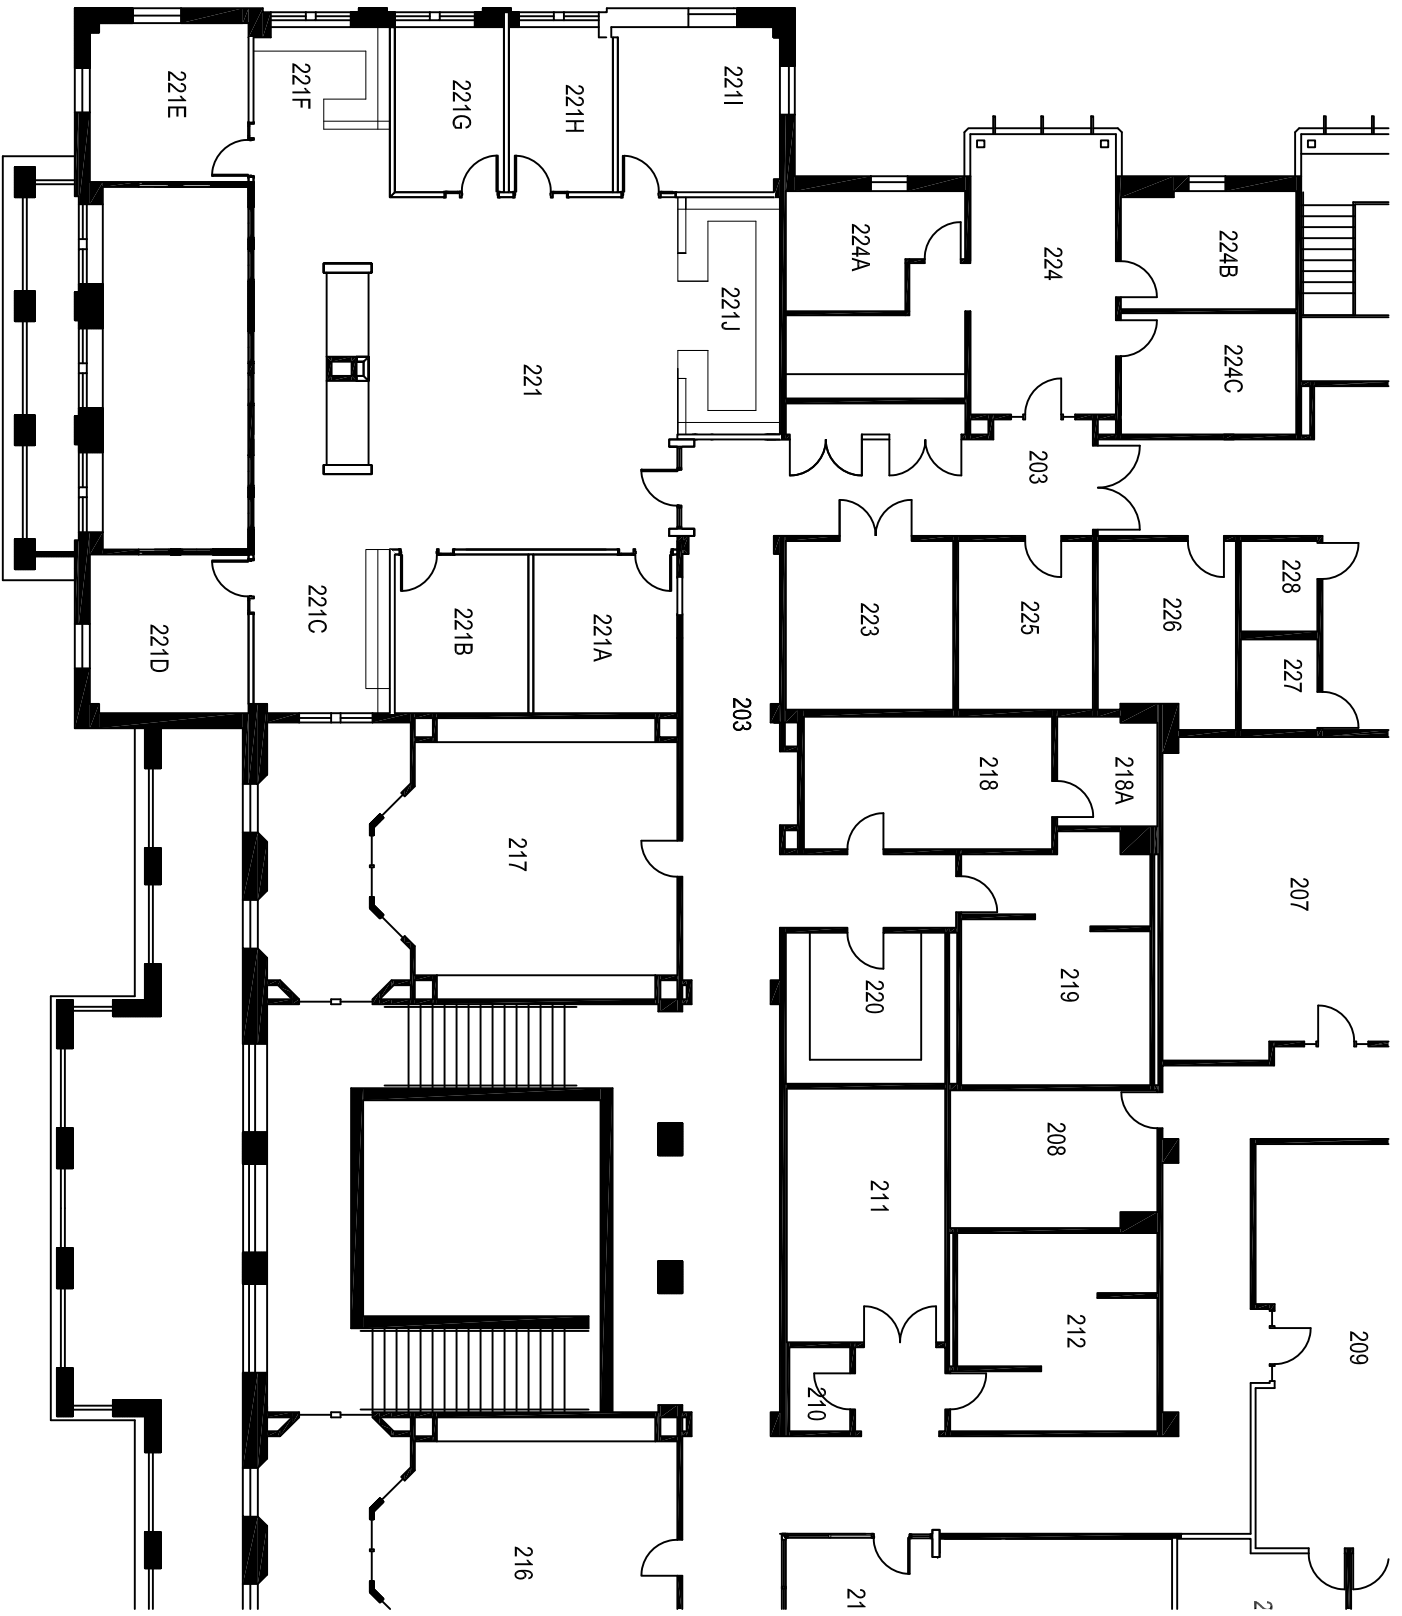

2 1/16" = 1'-0"
FLOOR PLAN

SECOND FLOOR SECTION B

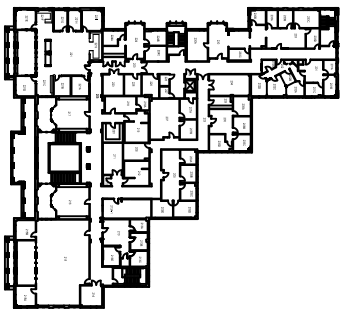

1 1/128" = 1'-0"
KEY PLAN

SECOND FLOOR



ELON
UNIVERSITY



MOSELEY CENTER

100 CAMPUS DR. ELON, NC 27244

SECOND FLOOR "C"

A9

SHEET 9 OF 9
DATE: 08.22.13

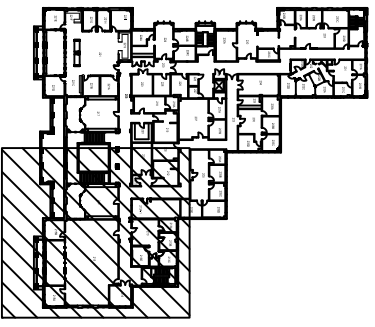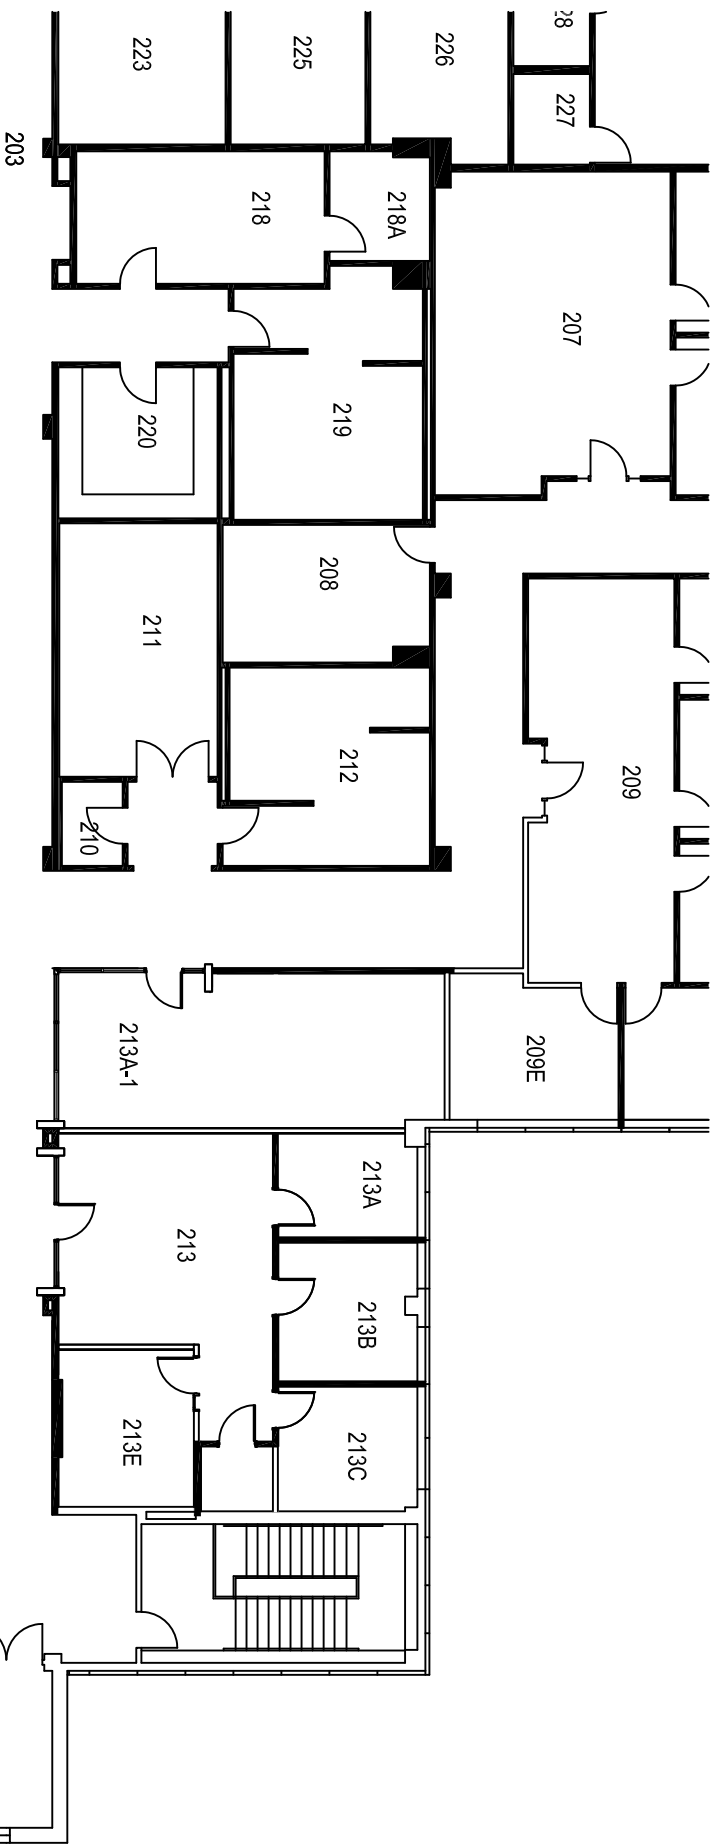

1
1/128" = 1'-0"
KEY PLAN

SECOND FLOOR

2
1/16" = 1'-0"
FLOOR PLAN

SECOND FLOOR SECTION C