


0 10' 20' 40'


N.T.S.

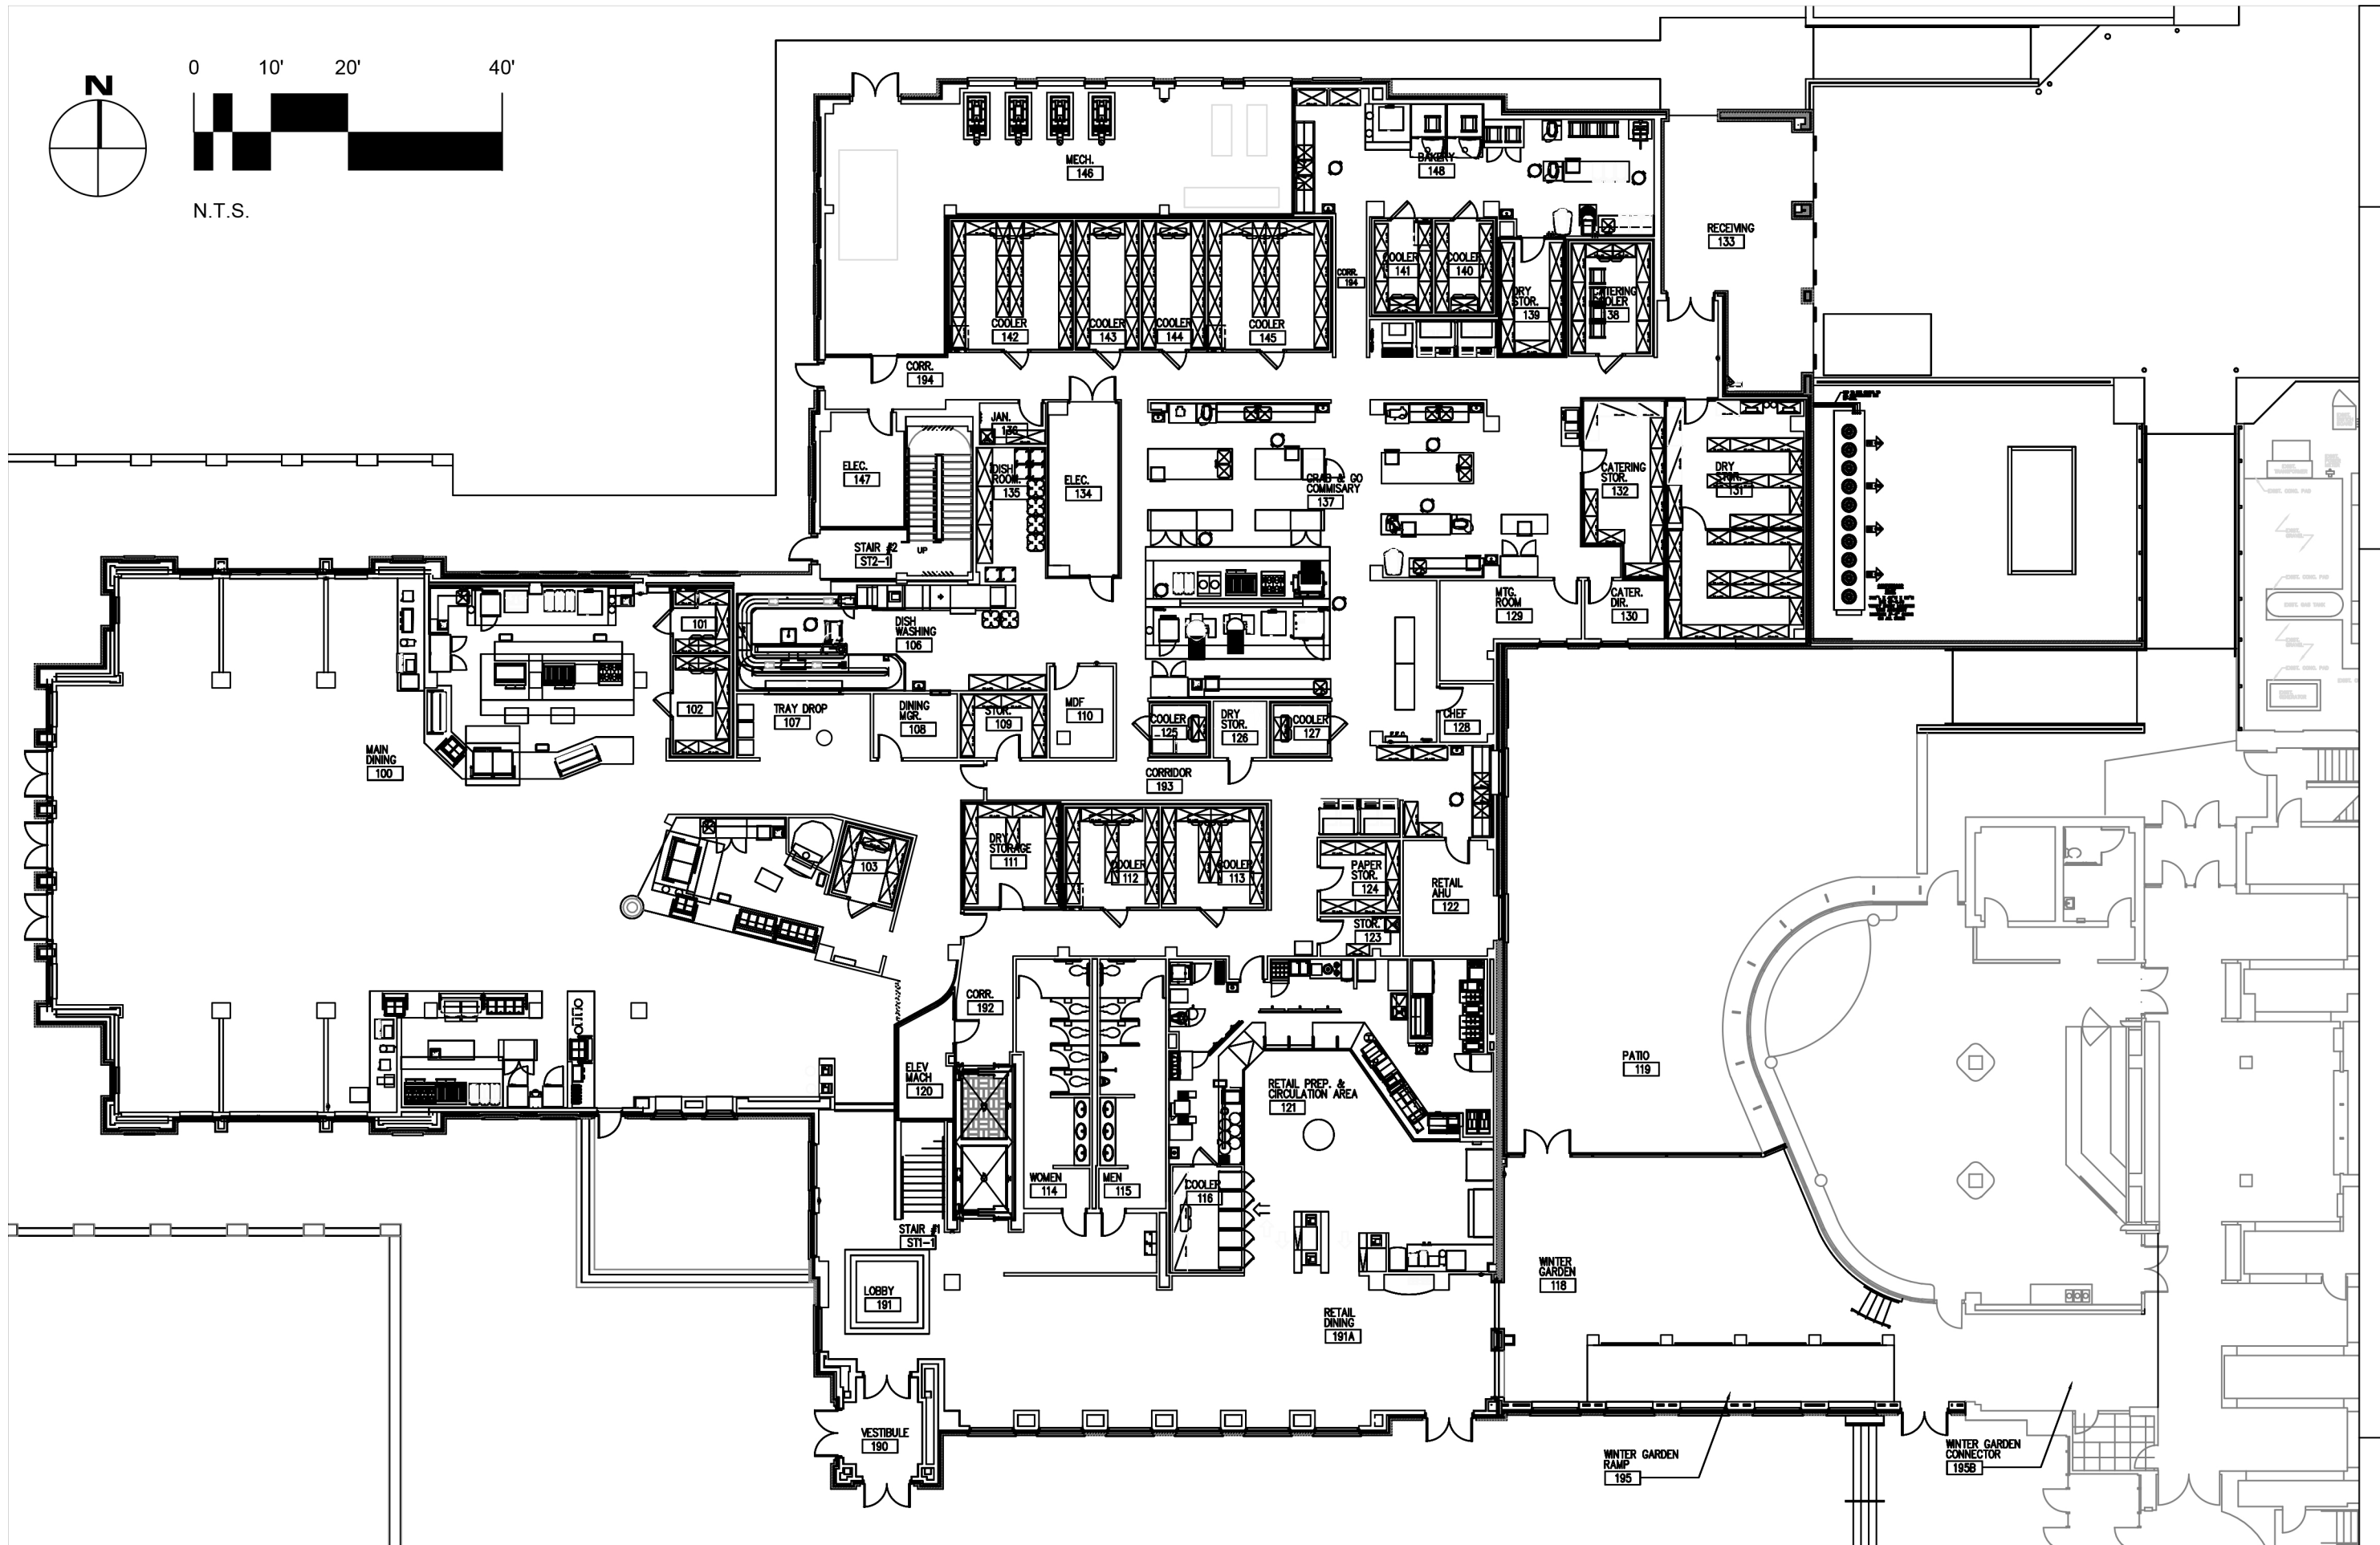

07/22/13

First Floor

LAKESIDE DINING

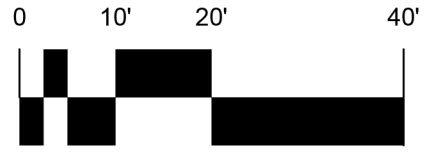

N.T.S.

