


**ADVANCEMENT SERVICES**  
**Lower Level**

Address: 216 South Antioch Avenue  
Sheet: 1 of 2  
Scale:  $\frac{1}{16}'' = 1'-0''$   
Date: 12.15.2016

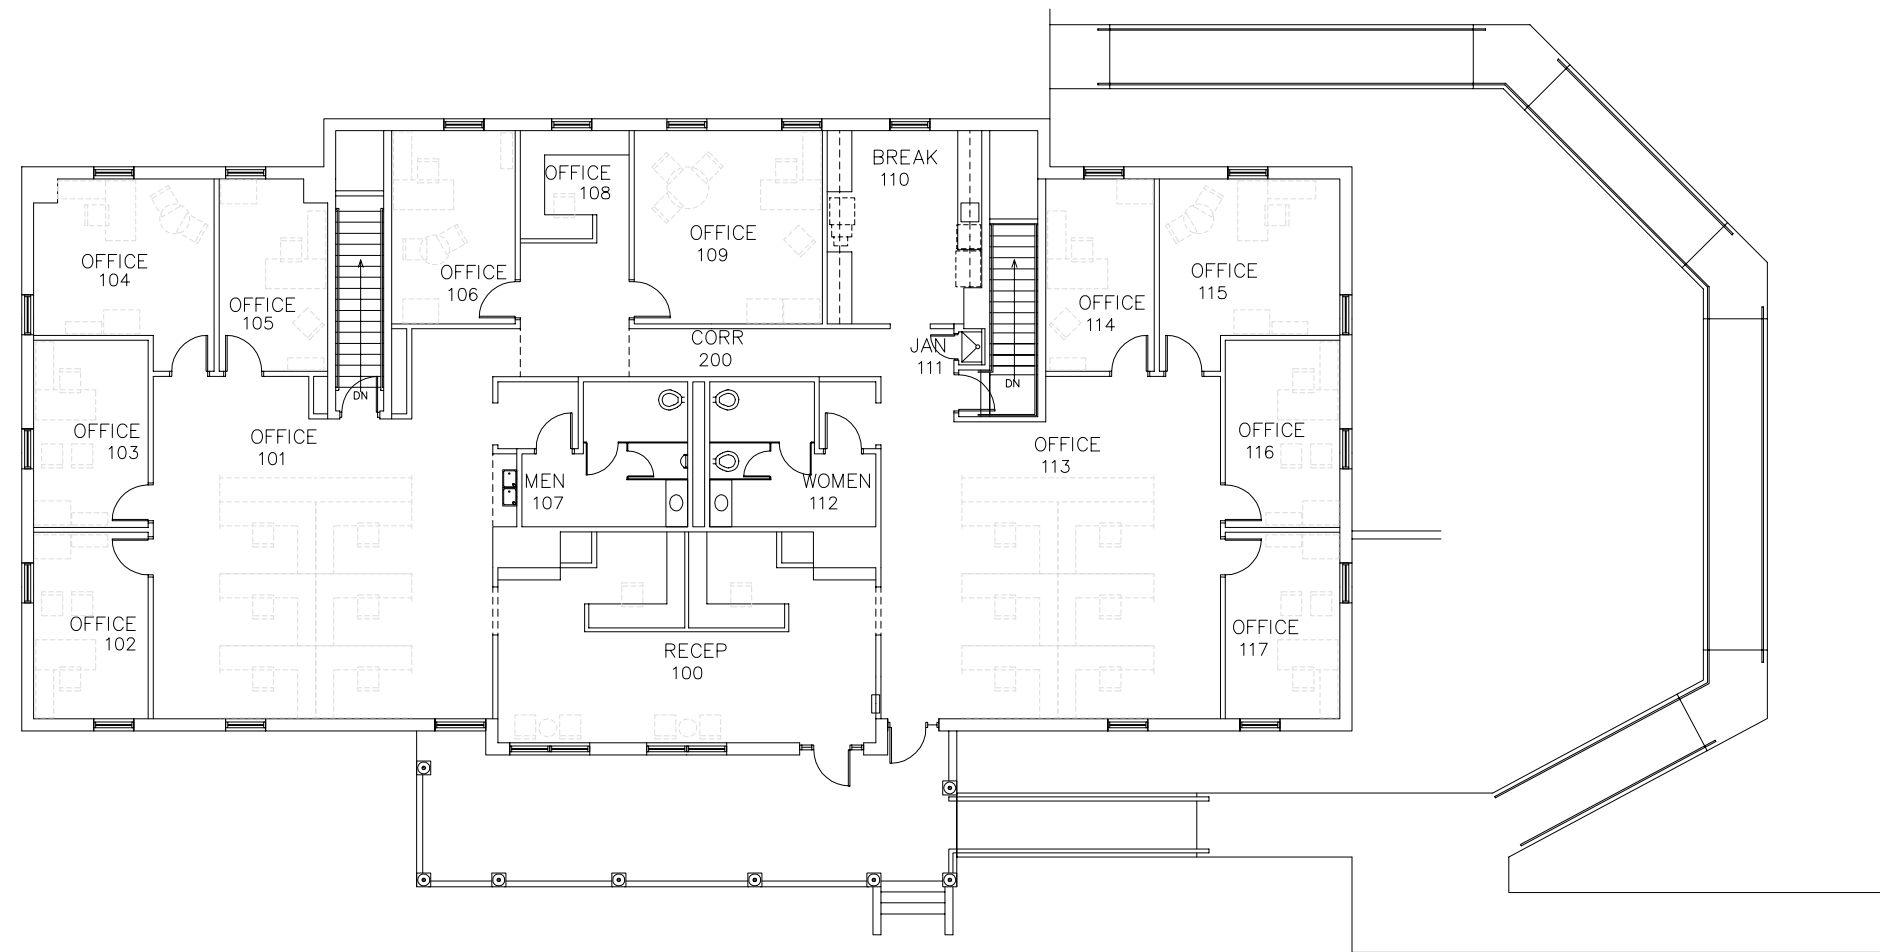

**ADVANCEMENT SERVICES**  
**Upper Level**

Address: 216 South Antioch Avenue  
Sheet: 2 of 2  
Scale:  $\frac{1}{16}'' = 1'-0''$   
Date: 12.15.2016