

Key Plan

Scale: 1/64" = 1'-0"



Address: 50 Campus Drive

Sheet: 1 of 6

Scale: 1/16" = 1'-0"

Date: 12.15.2016

INMAN ADMISSIONS WELCOME CENTER
Basement

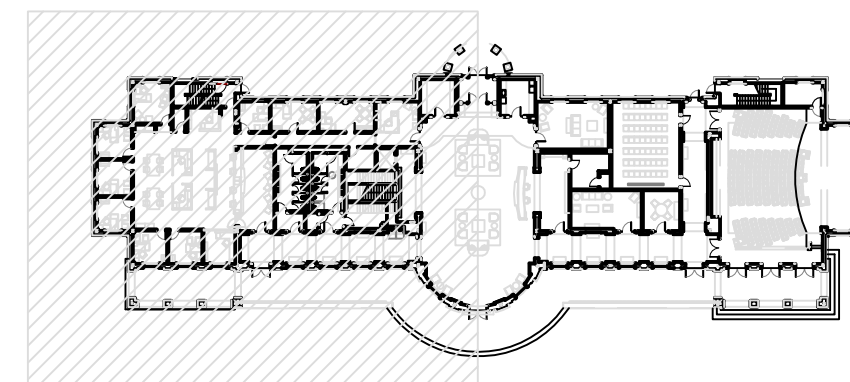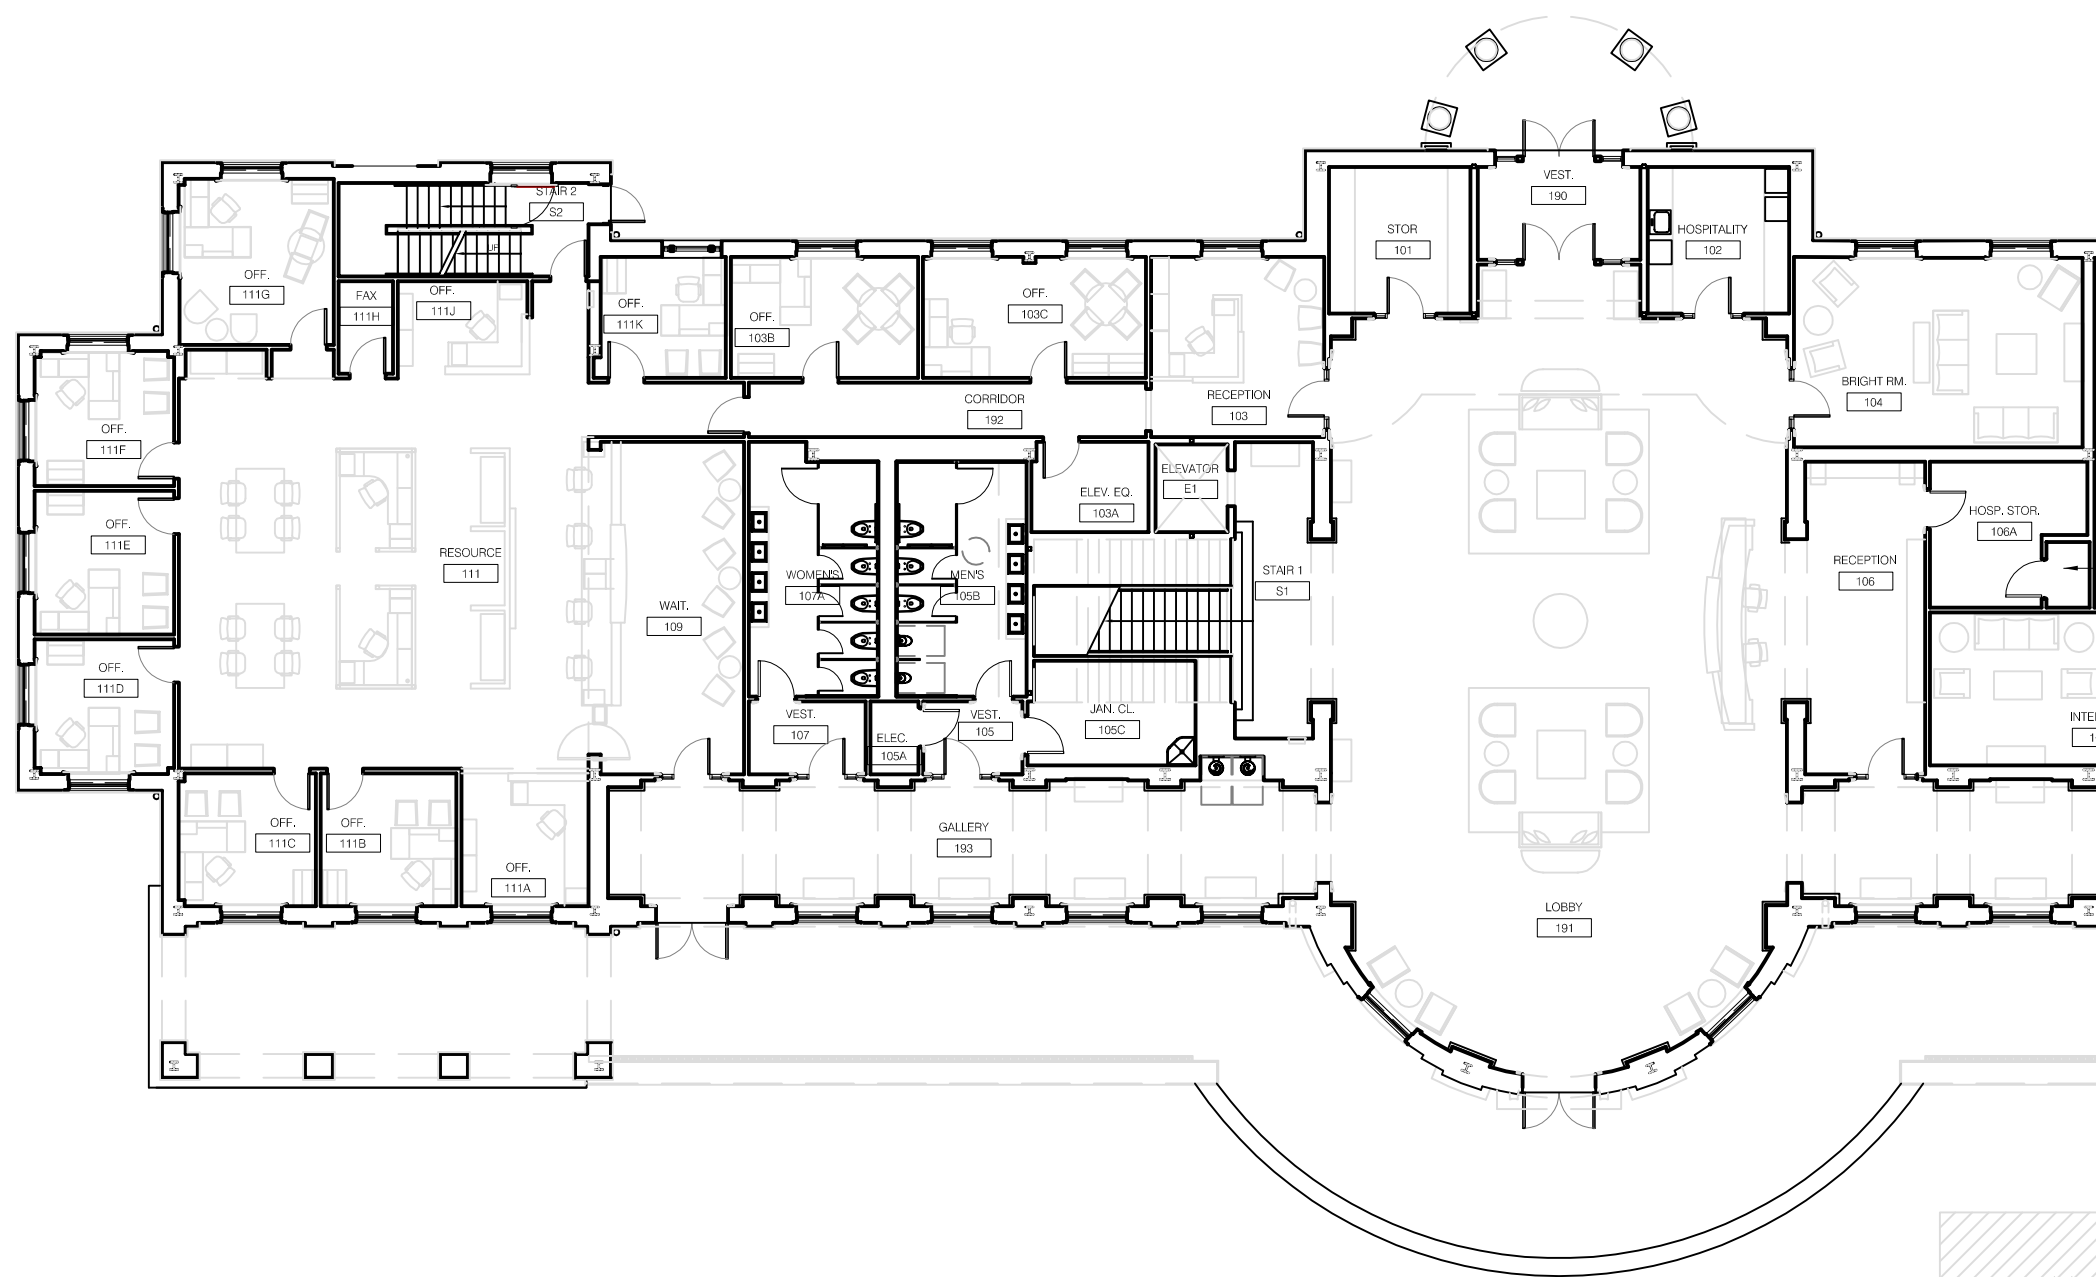

Key Plan

Scale: 1/64" = 1'-0"



Address: 50 Campus Drive

Sheet: 2 of 6

Scale: 1/16" = 1'-0"

Date: 12.15.2016

INMAN ADMISSIONS WELCOME CENTER
First Floor - Part A

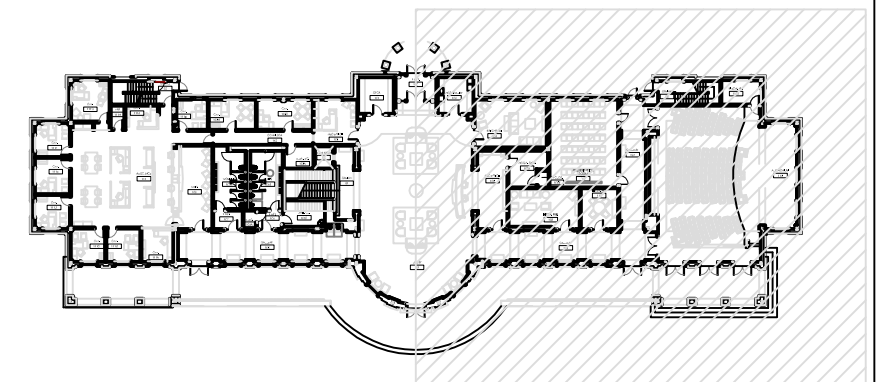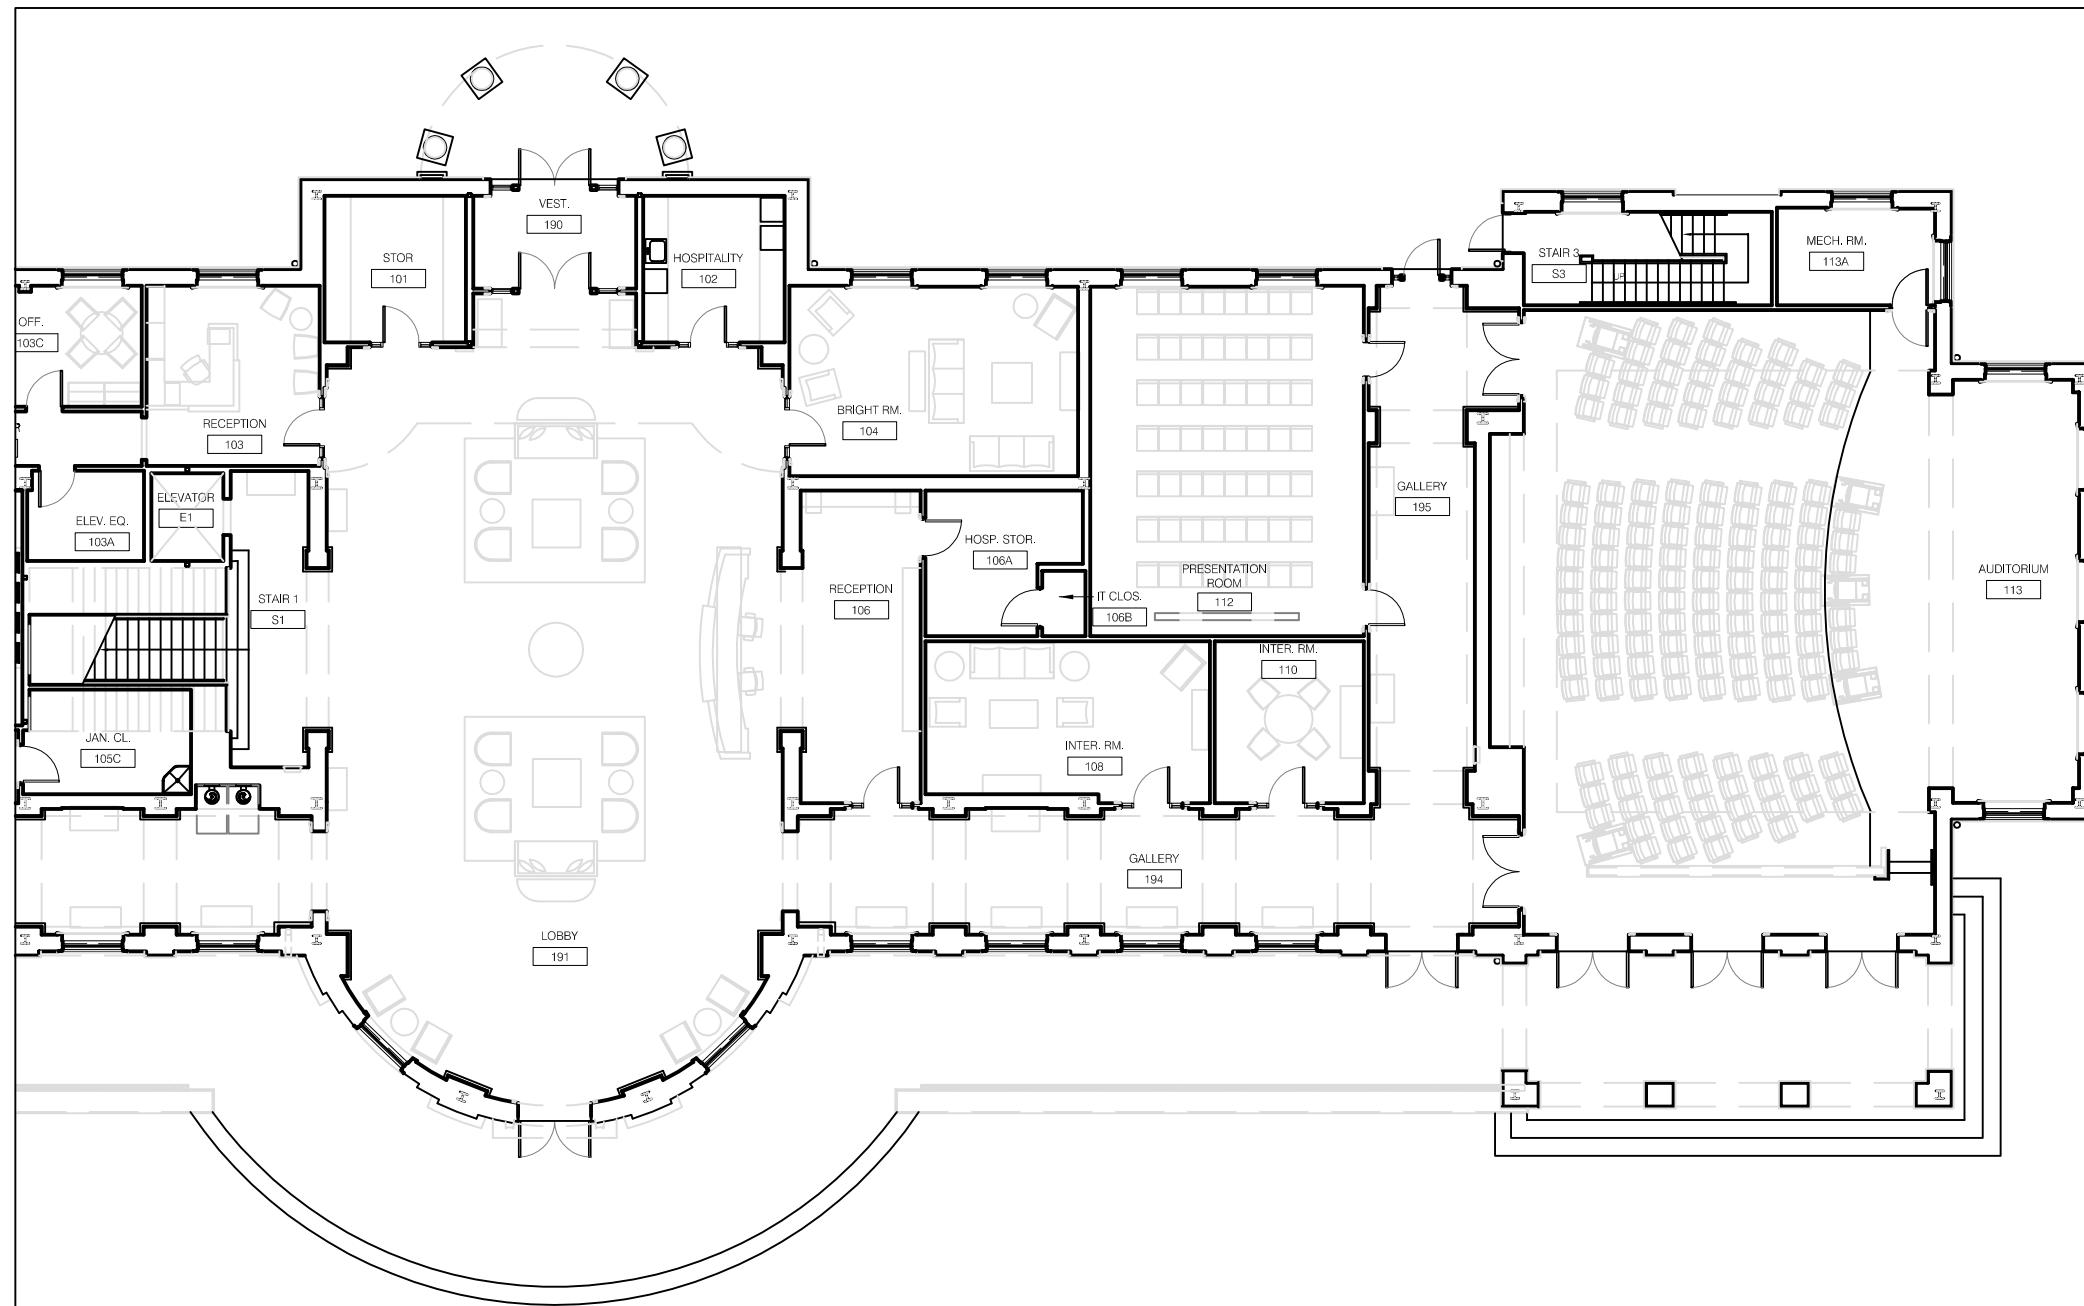

Key Plan

Scale: 1/64" = 1'-0"



Address: 50 Campus Drive

Sheet: 3 of 6

Scale: 1/16" = 1'-0"

Date: 12.15.2016

INMAN ADMISSIONS WELCOME CENTER
First Floor - Part B

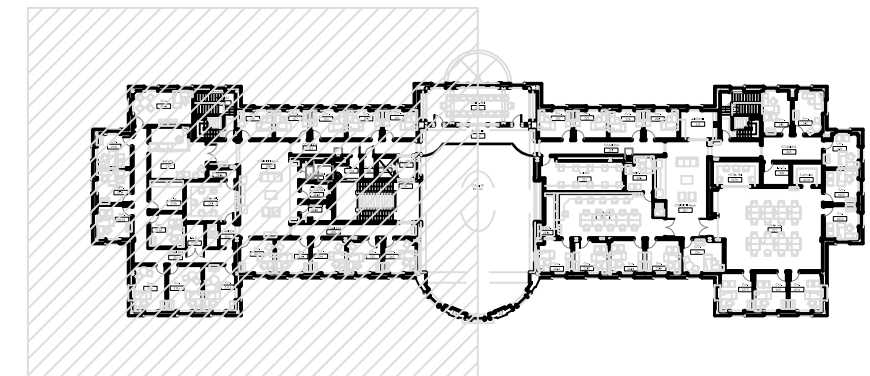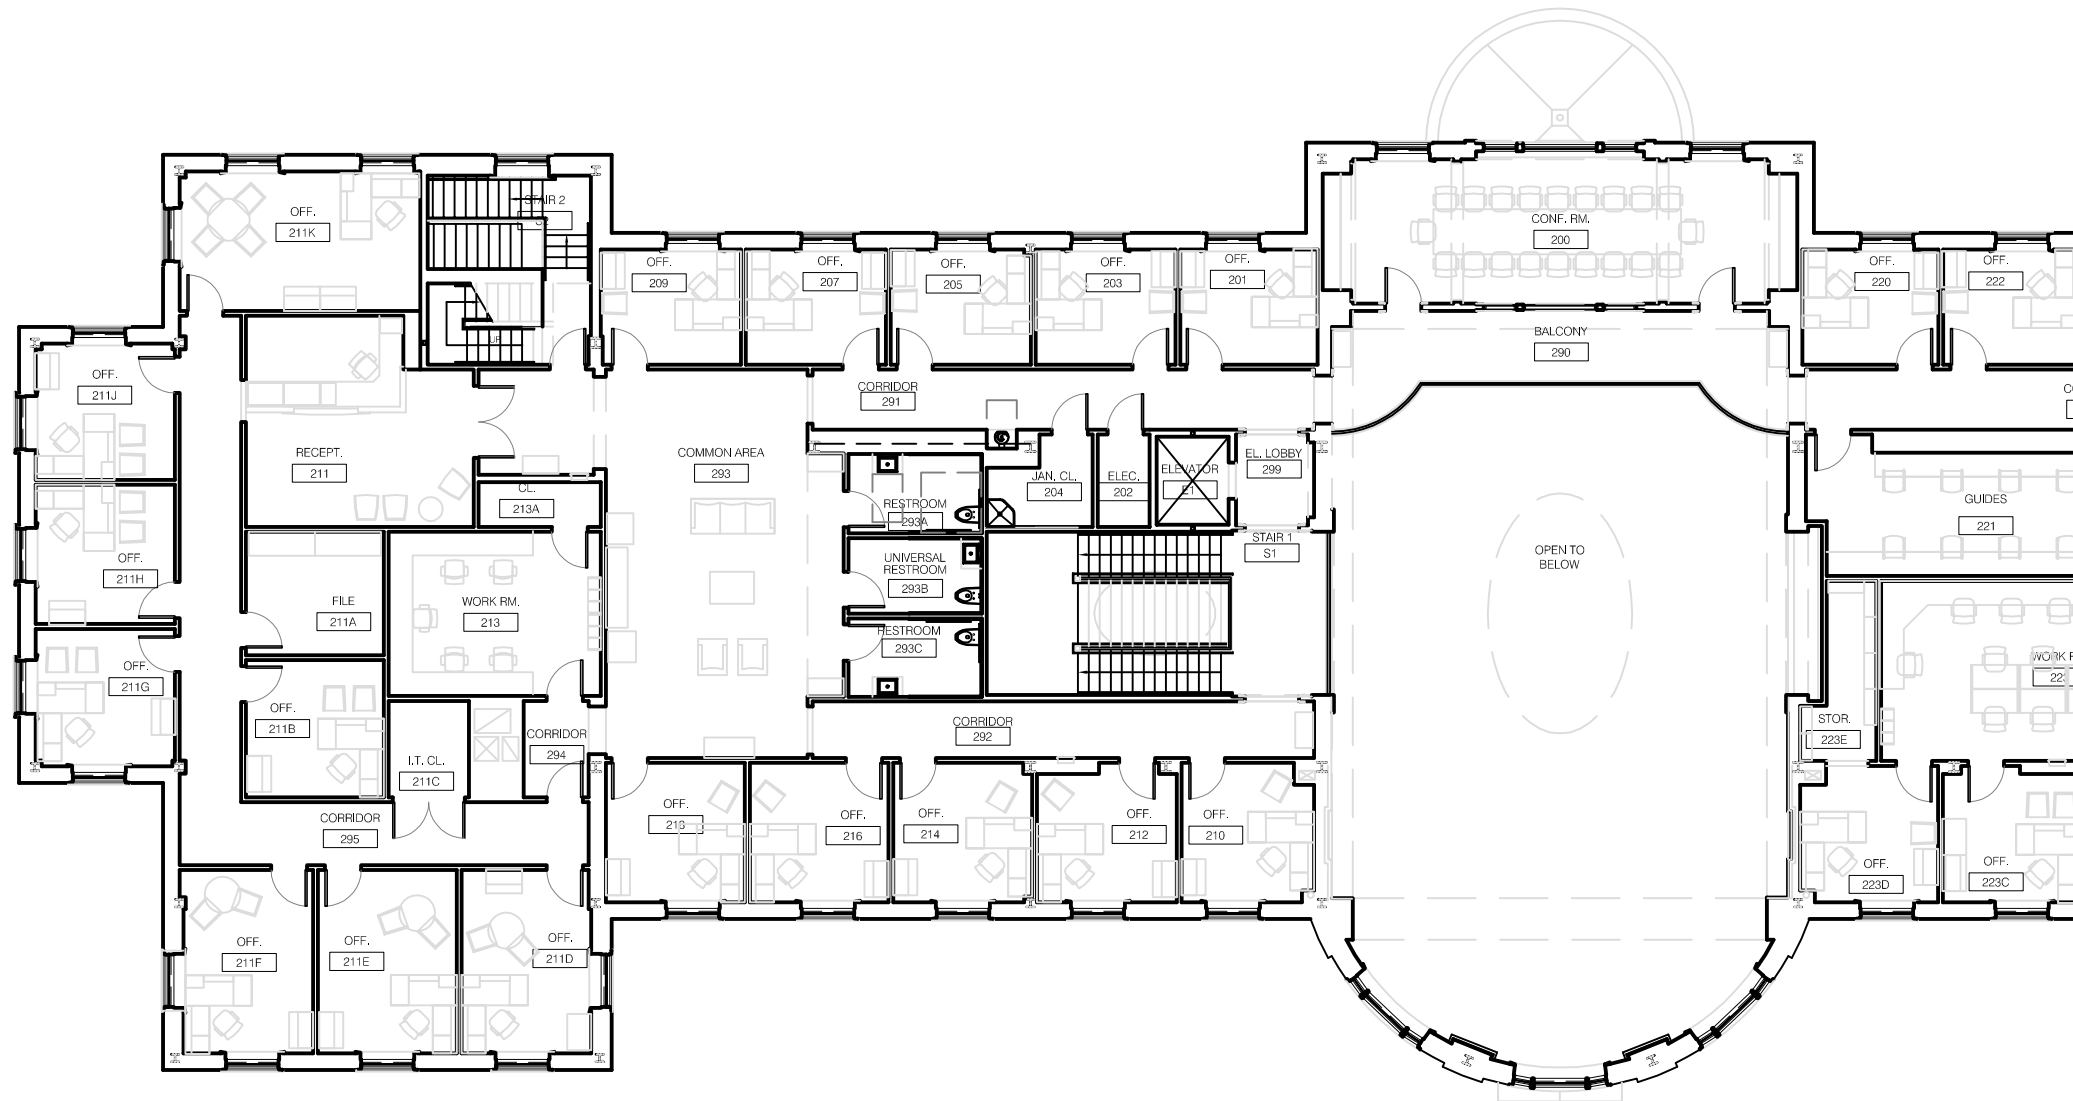

Key Plan

Scale: 1/64" = 1'-0"

Address: 50 Campus Drive



Sheet: 4 of 6

Scale: 1/16" = 1'-0"

Date: 12.15.2016

INMAN ADMISSIONS WELCOME CENTER



Second Floor - Part A

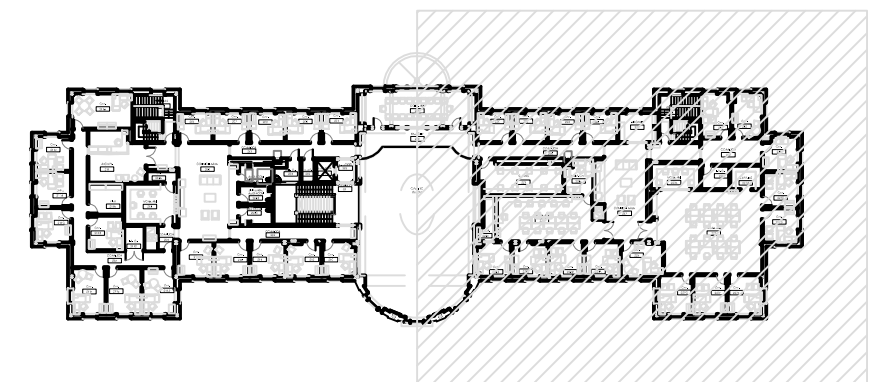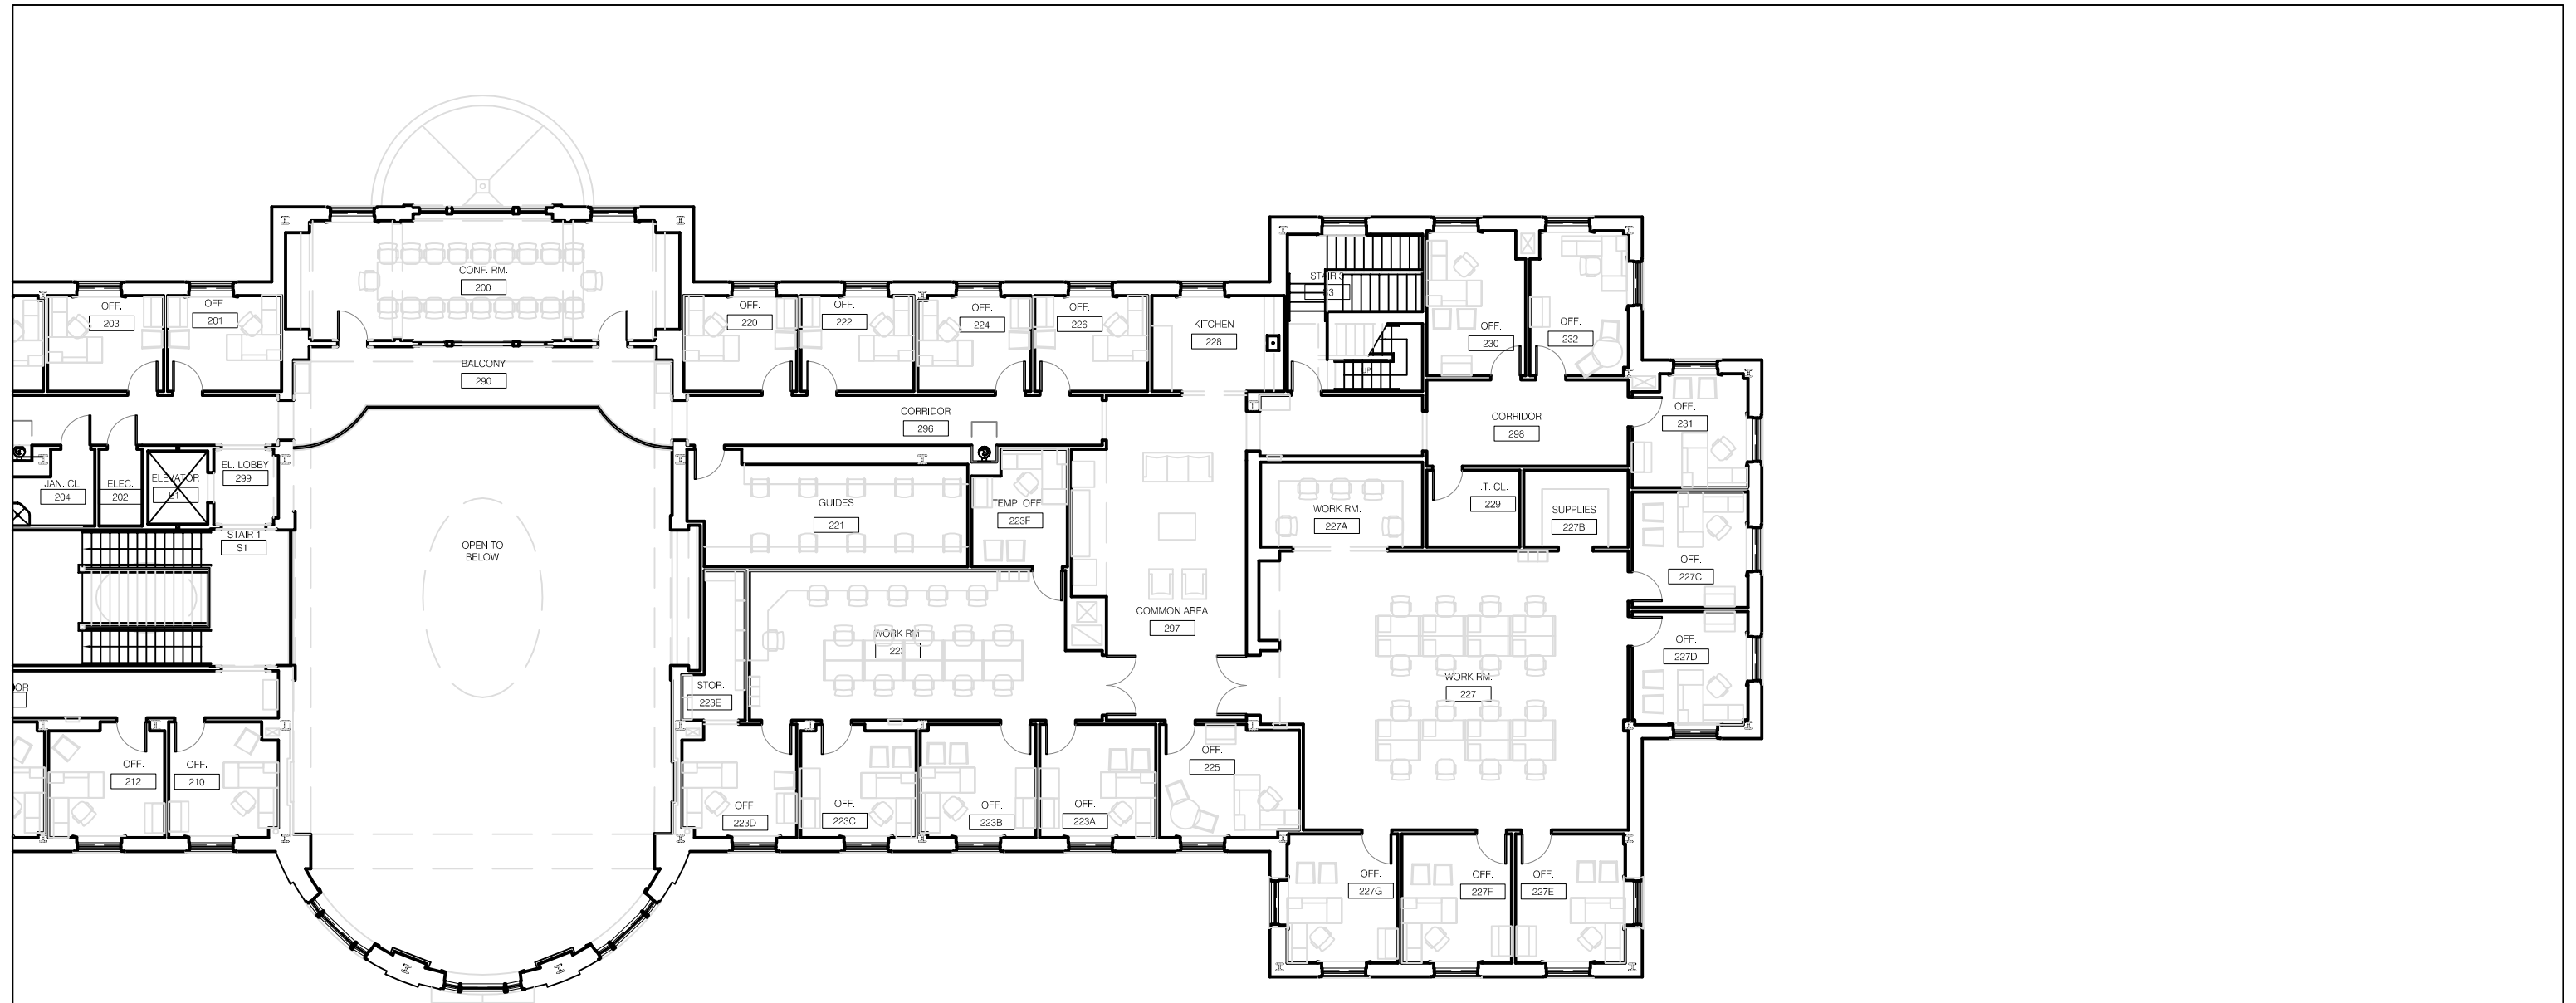

Key Plan
 Scale: 1/64" = 1'-0"

INMAN ADMISSIONS WELCOME CENTER
Second Floor - Part B

Address: 50 Campus Drive
 Sheet: 5 of 6
 Scale: 1/16" = 1'-0"
 Date: 12.15.2016

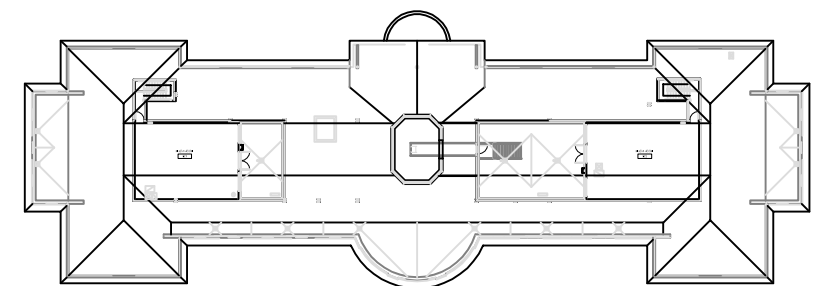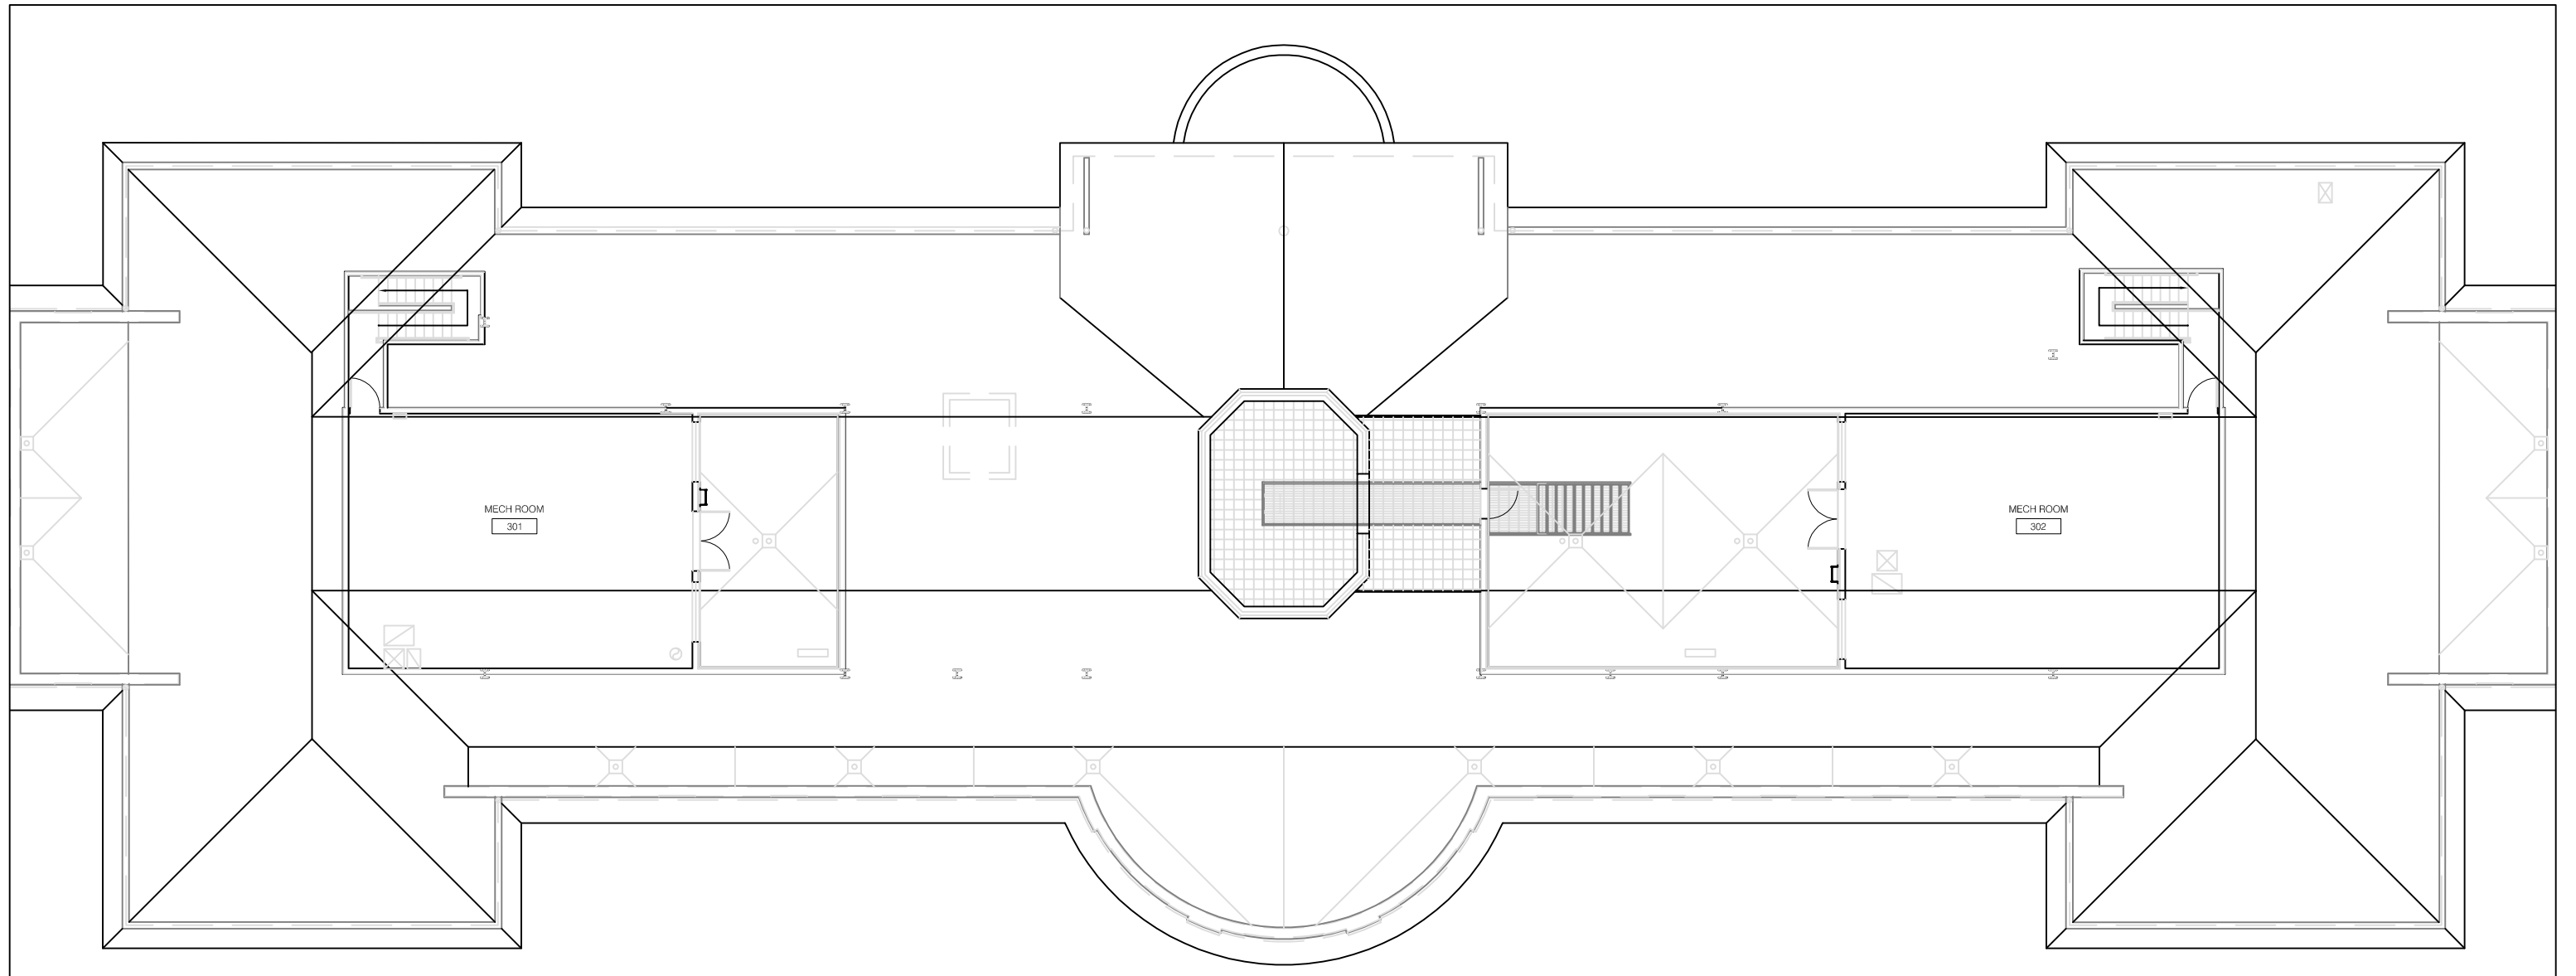

Key Plan

Scale: 1/64" = 1'-0"

Address: 50 Campus Drive

Sheet: 6 of 6

Scale: 1/16" = 1'-0"

Date: 12.15.2016

INMAN ADMISSIONS WELCOME CENTER
Penthouse